

NOTES

1. Areas and dimensions are subject to final survey and Survey Plan registration.
2. Final presentation of areas will comply with requirements of the Registrar of Titles and may vary from the format shown on this Identification Plan.
3. Proposed contours and fill are derived from Engineering Design provided by SCG Urban on 1/12/2025.
4. This plan was prepared to satisfy Section 11 of the Land Sales Act 1984 and should not be used by any other person or corporation or for any other purpose.
5. Levels shown are referenced to the Australian Height Datum (AHD) from origin OPM114053 (RL 52.103).
6. Builders shall not build off the design levels shown; a site survey is required.
7. All earthworks to allotments shall be completed under Level 1 supervision by a NATA Certified Geotechnical Testing Authority in accordance with the provisions of Appendix B of AS3798 - Guidelines of Earthworks for Commercial and Residential Developments. Residential - 95% of standard maximum dry density.

These notes are an integral part of this plan.

DISCLOSURE PLAN FOR PROPOSED LOT 201

RIVERBEND MIRANI
STAGE 2


Currently Described as
Lot 900 on SP255615

Locality: Mirani

LGA: Mackay Regional Council

LEGEND


- Proposed Lot Boundary
- Proposed Easement Boundary
- Finished Surface Contour (0.1m Interval)
- Extent of Fill
- Denotes Finished Surface Level
- Denotes Depth of Fill

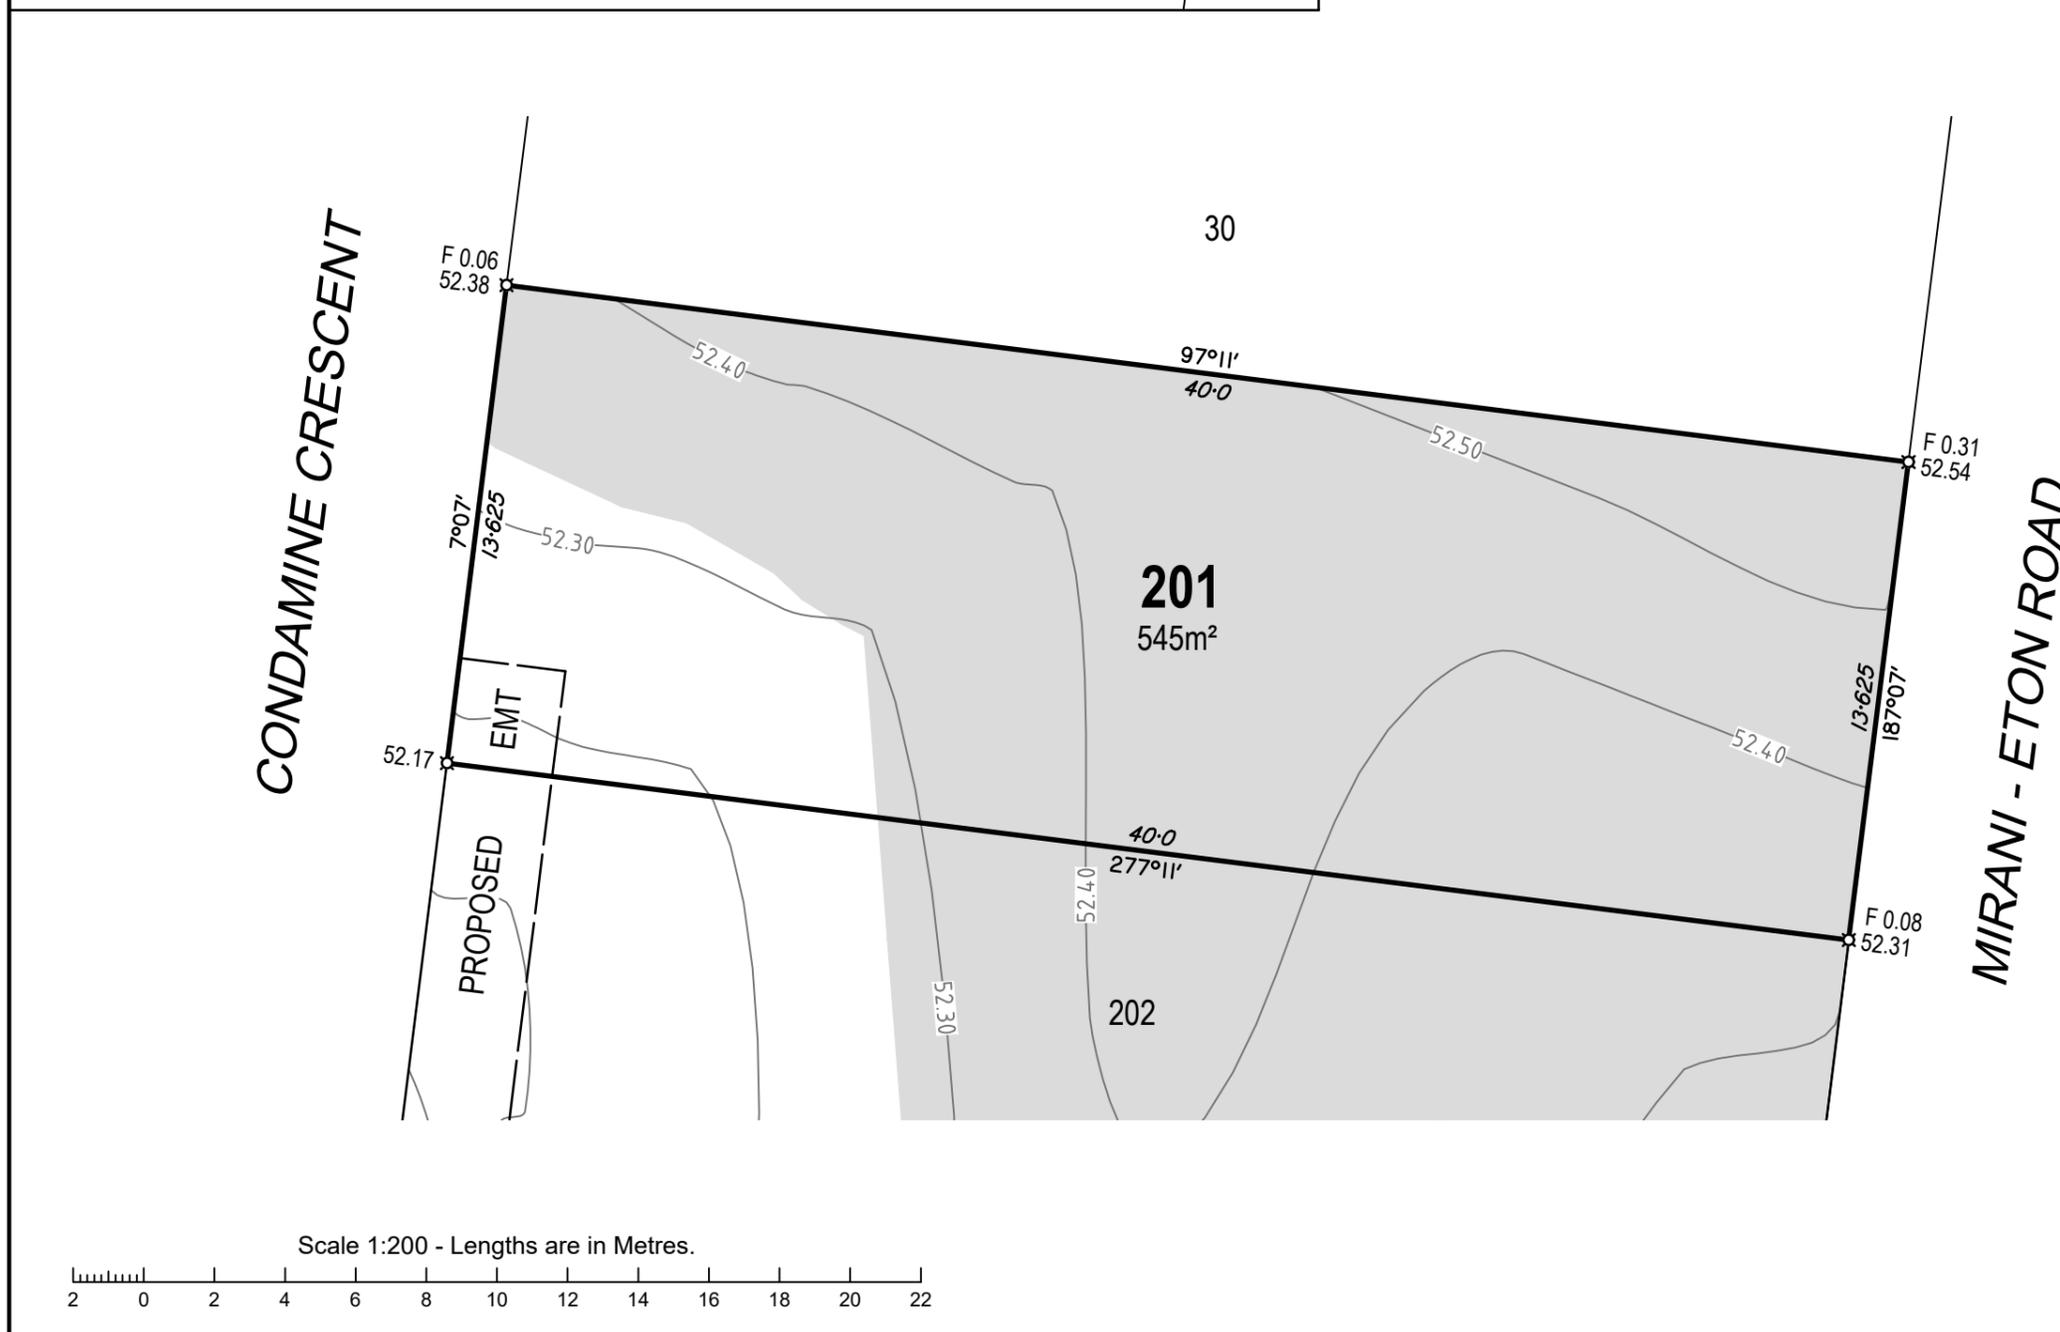

#	Description	Date
A	Original issue	18/12/2025

Airlie Beach | Mackay | Townsville | Rockhampton | SE QLD
E: admin@visionsurveysqld.com.au P: 13000VISION

Cadastral Surveyor:	
Christopher Mark Hetherington	
Scale: 1:200	Original Sheet: A3
Horizontal Datum: MGA94 ZONE 55	
Vertical Datum: AHD VIDE OPM114053 (RL 52.103)	
Date: 18/12/2025	Sheet: 1 of 1
Drawing No: 25829-DP201	Rev: A

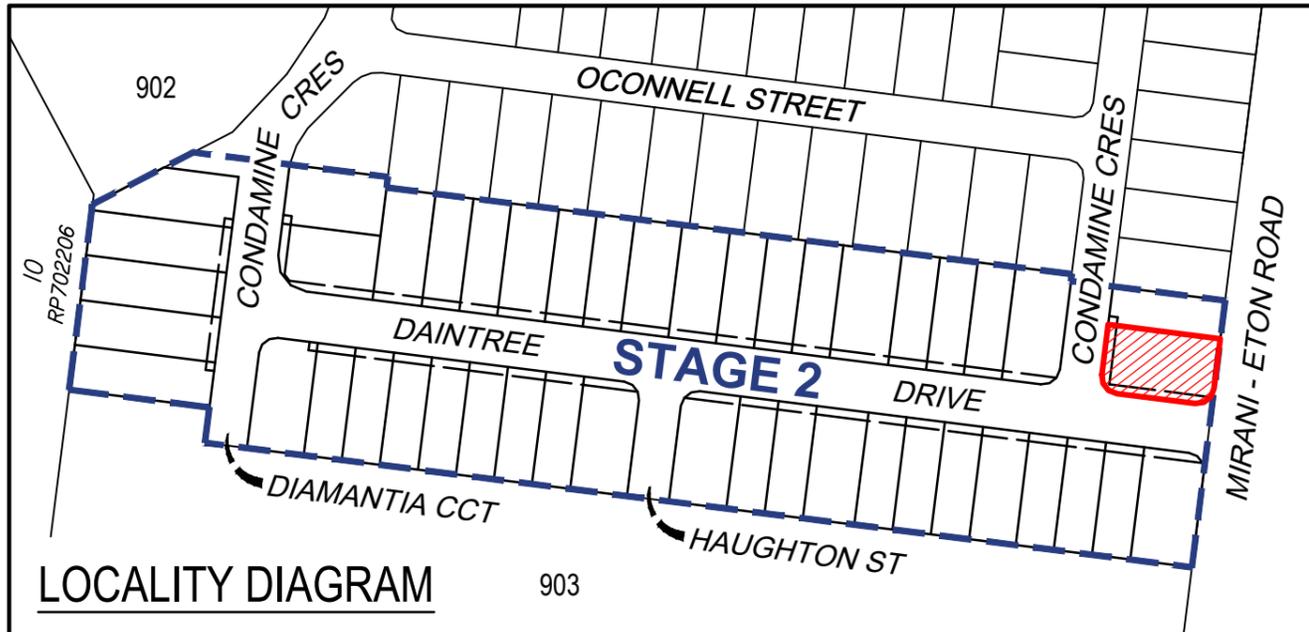

NOTES

1. Areas and dimensions are subject to final survey and Survey Plan registration.
2. Final presentation of areas will comply with requirements of the Registrar of Titles and may vary from the format shown on this Identification Plan.
3. Proposed contours and fill are derived from Engineering Design provided by SCG Urban on 1/12/2025.
4. This plan was prepared to satisfy Section 11 of the Land Sales Act 1984 and should not be used by any other person or corporation or for any other purpose.
5. Levels shown are referenced to the Australian Height Datum (AHD) from origin OPM114053 (RL 52.103).
6. Builders shall not build off the design levels shown; a site survey is required.
7. All earthworks to allotments shall be completed under Level 1 supervision by a NATA Certified Geotechnical Testing Authority in accordance with the provisions of Appendix B of AS3798 - Guidelines of Earthworks for Commercial and Residential Developments. Residential - 95% of standard maximum dry density.

These notes are an integral part of this plan.

DISCLOSURE PLAN FOR PROPOSED LOT 202

RIVERBEND MIRANI
STAGE 2


Currently Described as
Lot 900 on SP255615

Locality: Mirani

LGA: Mackay Regional Council

LEGEND

- Proposed Lot Boundary
- Proposed Easement Boundary
- Finished Surface Contour (0.1m Interval)
- Extent of Fill
- Denotes Finished Surface Level
- Denotes Depth of Fill

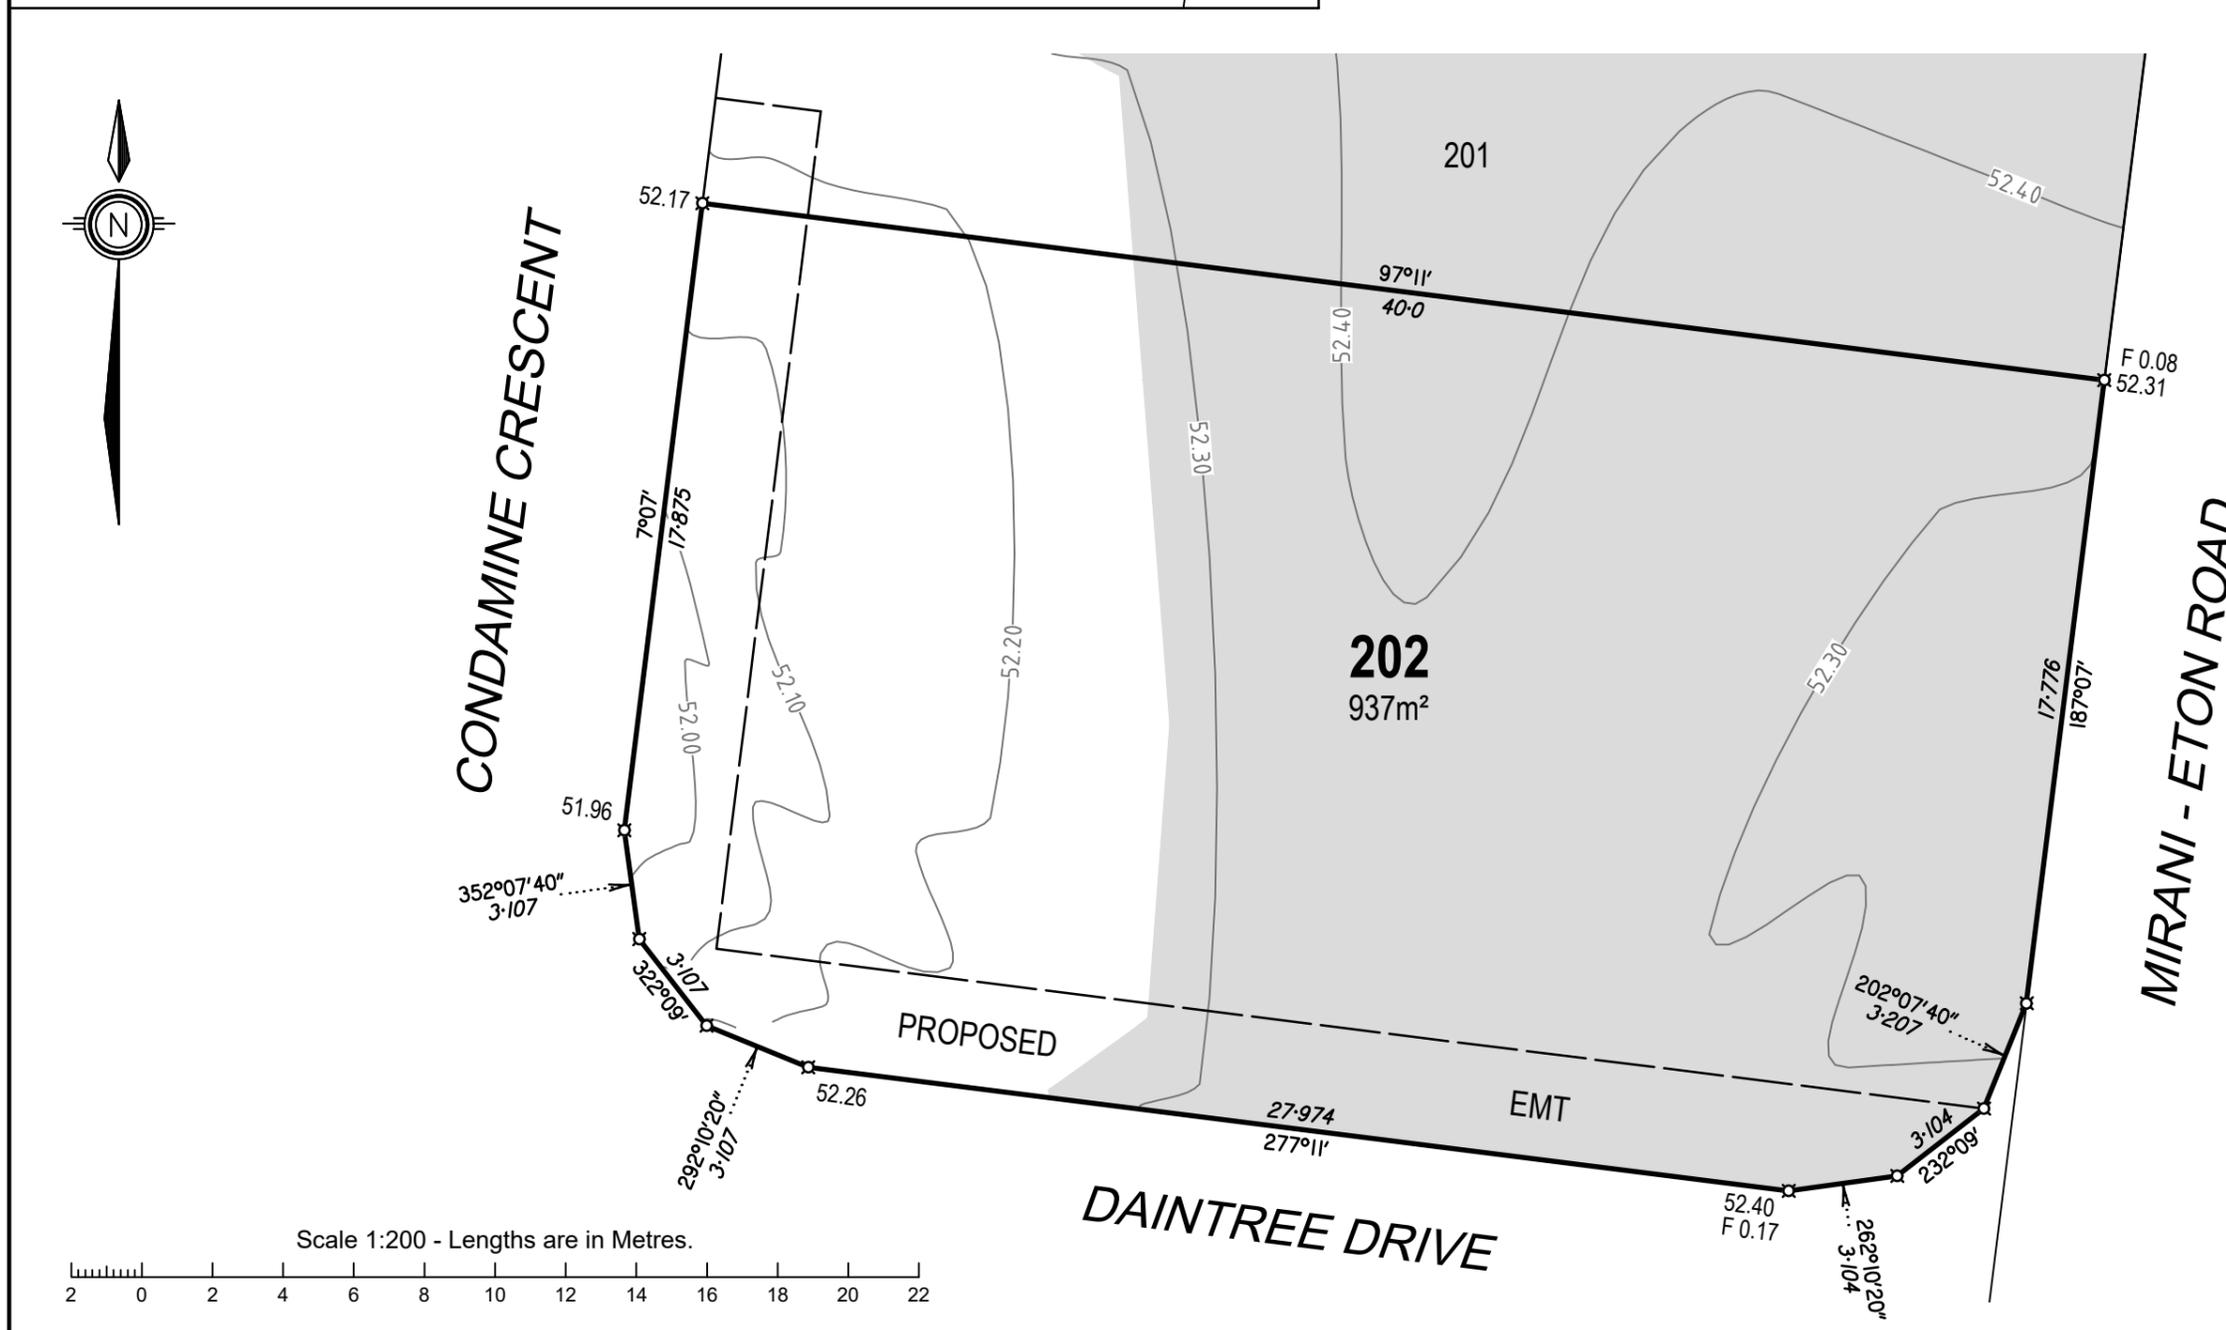

#	Description	Date
A	Original issue	18/12/2025



Airlie Beach | Mackay | Townsville | Rockhampton | SE QLD
E: admin@visionsurveysqld.com.au P: 13000VISION

Cadastral Surveyor:

Christopher Mark Hetherington


Scale: 1:200 Original Sheet: A3

Horizontal Datum:
MGA94 ZONE 55


Vertical Datum:
AHD VIDE OPM114053 (RL 52.103)

Date: 18/12/2025 Sheet: 1 of 1

Drawing No: **25829-DP202** Rev: **A**

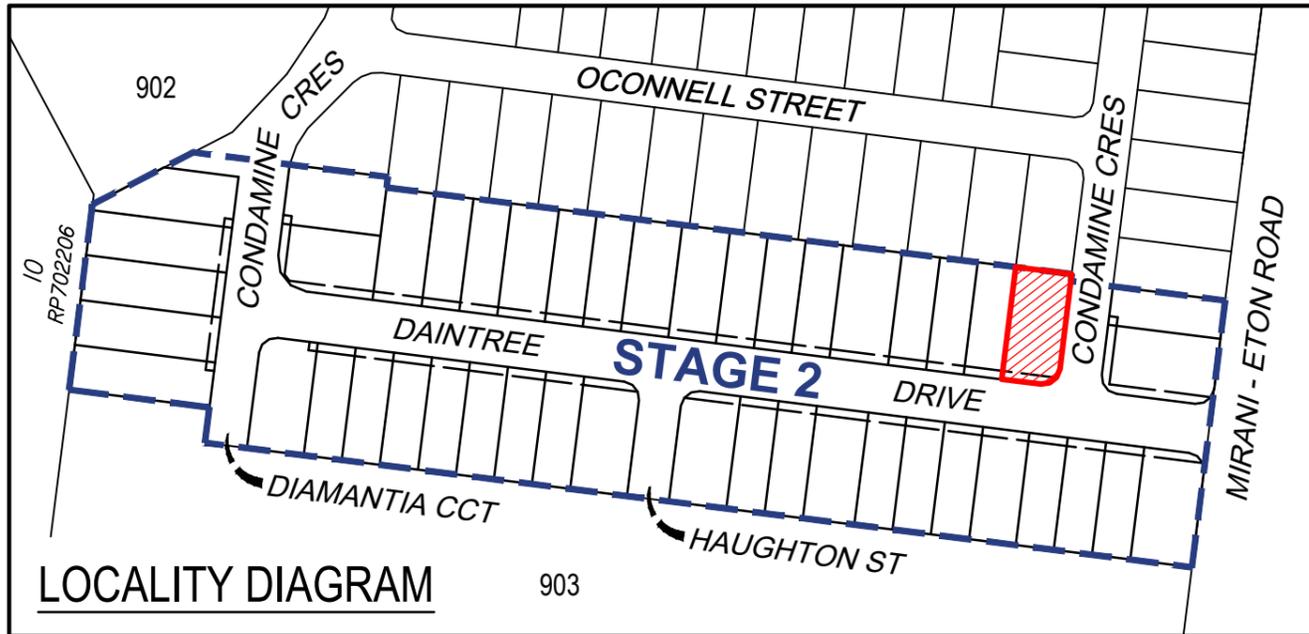

LOCALITY DIAGRAM

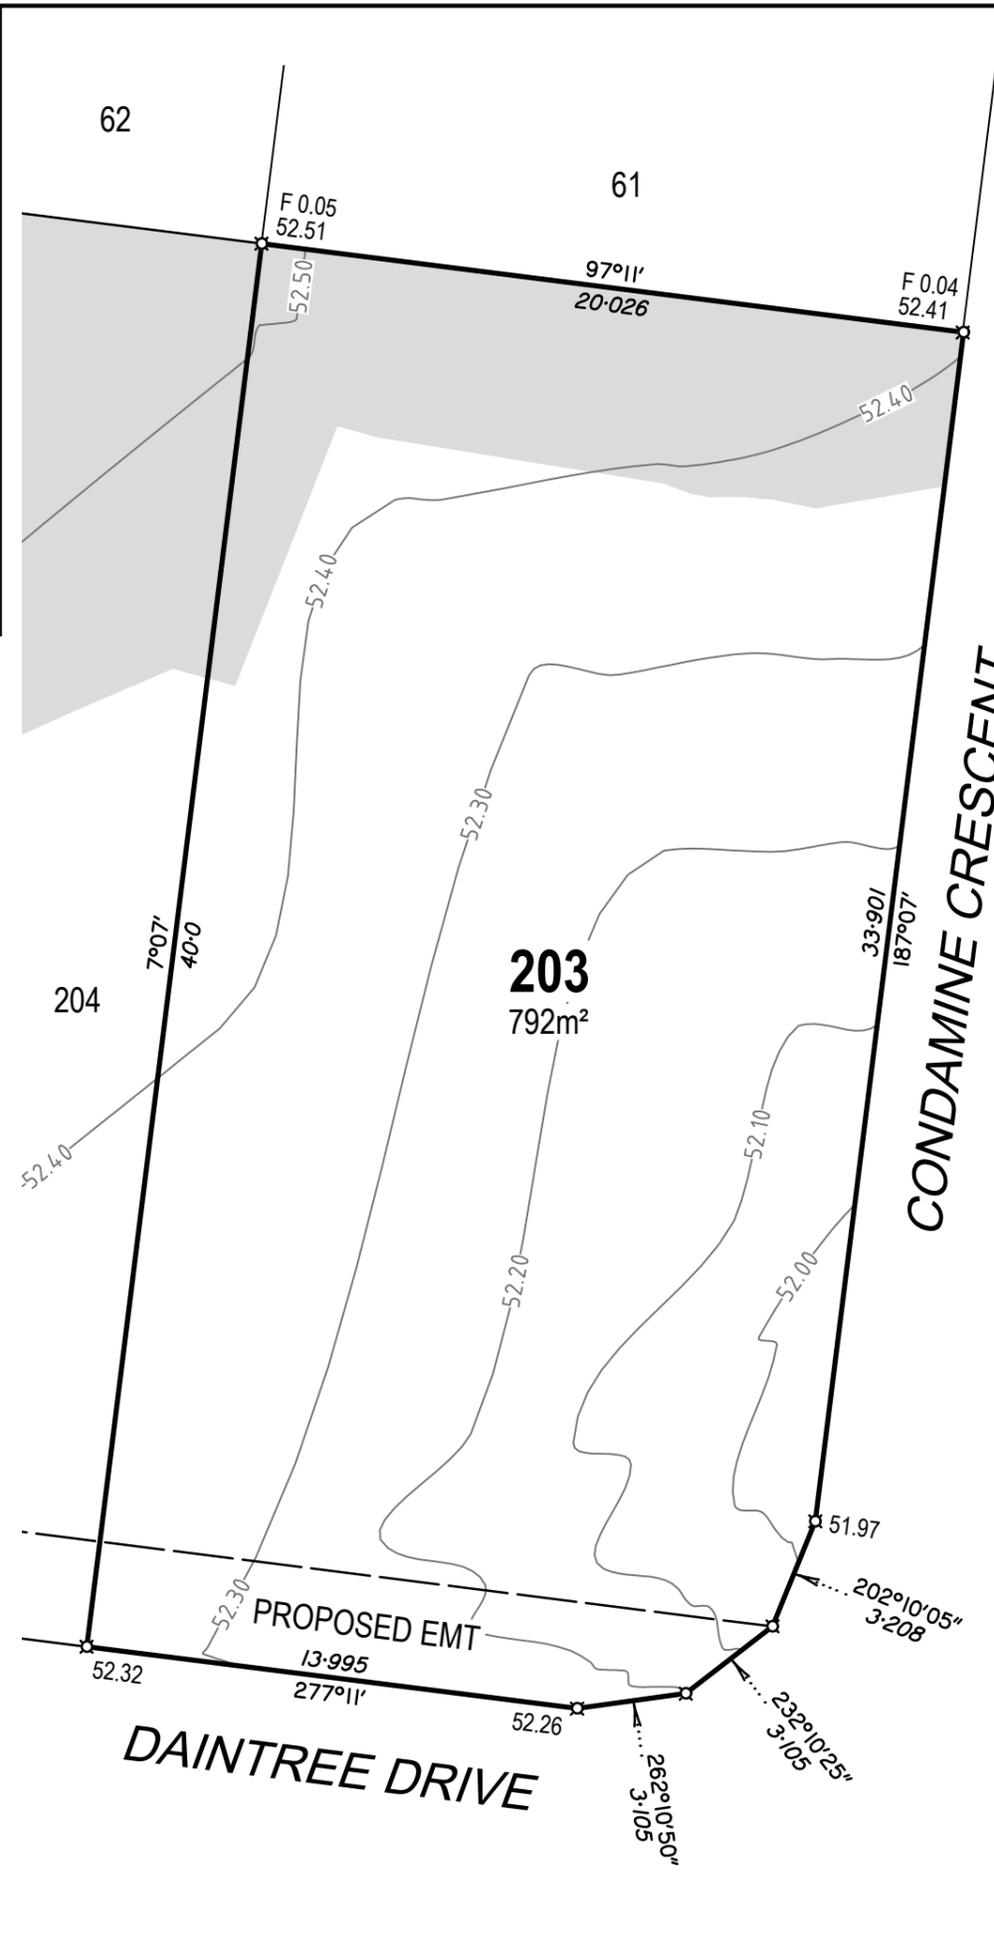

DISCLOSURE PLAN FOR PROPOSED LOT 203

RIVERBEND MIRANI
STAGE 2

Currently Described as
Lot 900 on SP255615

Locality: Mirani

LGA: Mackay Regional Council

LEGEND

- Proposed Lot Boundary
- Proposed Easement Boundary
- Finished Surface Contour (0.1m Interval)
- Extent of Fill
- Denotes Finished Surface Level
- Denotes Depth of Fill


NOTES

1. Areas and dimensions are subject to final survey and Survey Plan registration.
2. Final presentation of areas will comply with requirements of the Registrar of Titles and may vary from the format shown on this Identification Plan.
3. Proposed contours and fill are derived from Engineering Design provided by SCG Urban on 1/12/2025.
4. This plan was prepared to satisfy Section 11 of the Land Sales Act 1984 and should not be used by any other person or corporation or for any other purpose.
5. Levels shown are referenced to the Australian Height Datum (AHD) from origin OPM114053 (RL 52.103).
6. Builders shall not build off the design levels shown; a site survey is required.
7. All earthworks to allotments shall be completed under Level 1 supervision by a NATA Certified Geotechnical Testing Authority in accordance with the provisions of Appendix B of AS3798 - Guidelines of Earthworks for Commercial and Residential Developments. Residential - 95% of standard maximum dry density.

These notes are an integral part of this plan.



Scale 1:200 - Lengths are in Metres.

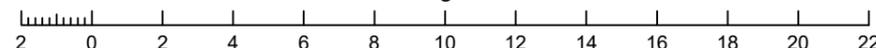

#	Description	Date
A	Original issue	18/12/2025



E: admin@visionsurveysqld.com.au P: 13000VISION

Cadastral Surveyor:

Christopher Mark Hetherington


Scale: 1:200 Original Sheet: A3

Horizontal Datum:
MGA94 ZONE 55

Vertical Datum:
AHD VIDE OPM114053 (RL 52.103)

Date: 18/12/2025 Sheet: 1 of 1

Drawing No: **25829-DP203** Rev: **A**

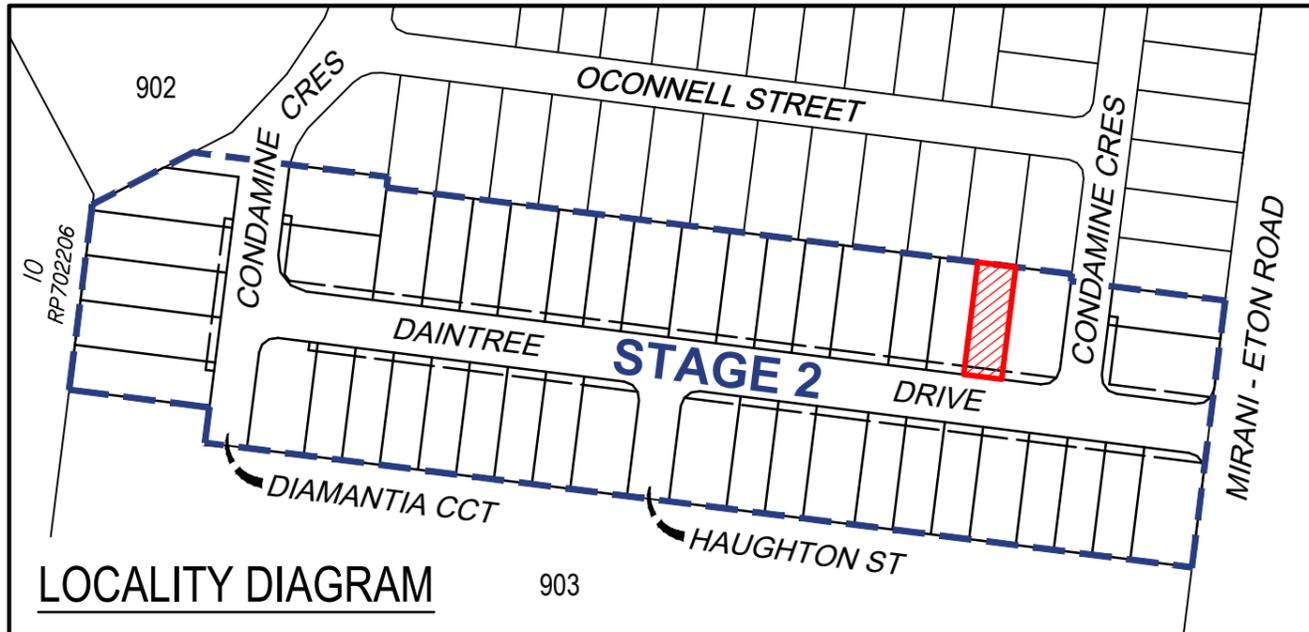

LOCALITY DIAGRAM



NOTES

1. Areas and dimensions are subject to final survey and Survey Plan registration.
2. Final presentation of areas will comply with requirements of the Registrar of Titles and may vary from the format shown on this Identification Plan.
3. Proposed contours and fill are derived from Engineering Design provided by SCG Urban on 1/12/2025.
4. This plan was prepared to satisfy Section 11 of the Land Sales Act 1984 and should not be used by any other person or corporation or for any other purpose.
5. Levels shown are referenced to the Australian Height Datum (AHD) from origin OPM114053 (RL 52.103).
6. Builders shall not build off the design levels shown; a site survey is required.
7. All earthworks to allotments shall be completed under Level 1 supervision by a NATA Certified Geotechnical Testing Authority in accordance with the provisions of Appendix B of AS3798 - Guidelines of Earthworks for Commercial and Residential Developments. Residential - 95% of standard maximum dry density.

These notes are an integral part of this plan.



Scale 1:200 - Lengths are in Metres.

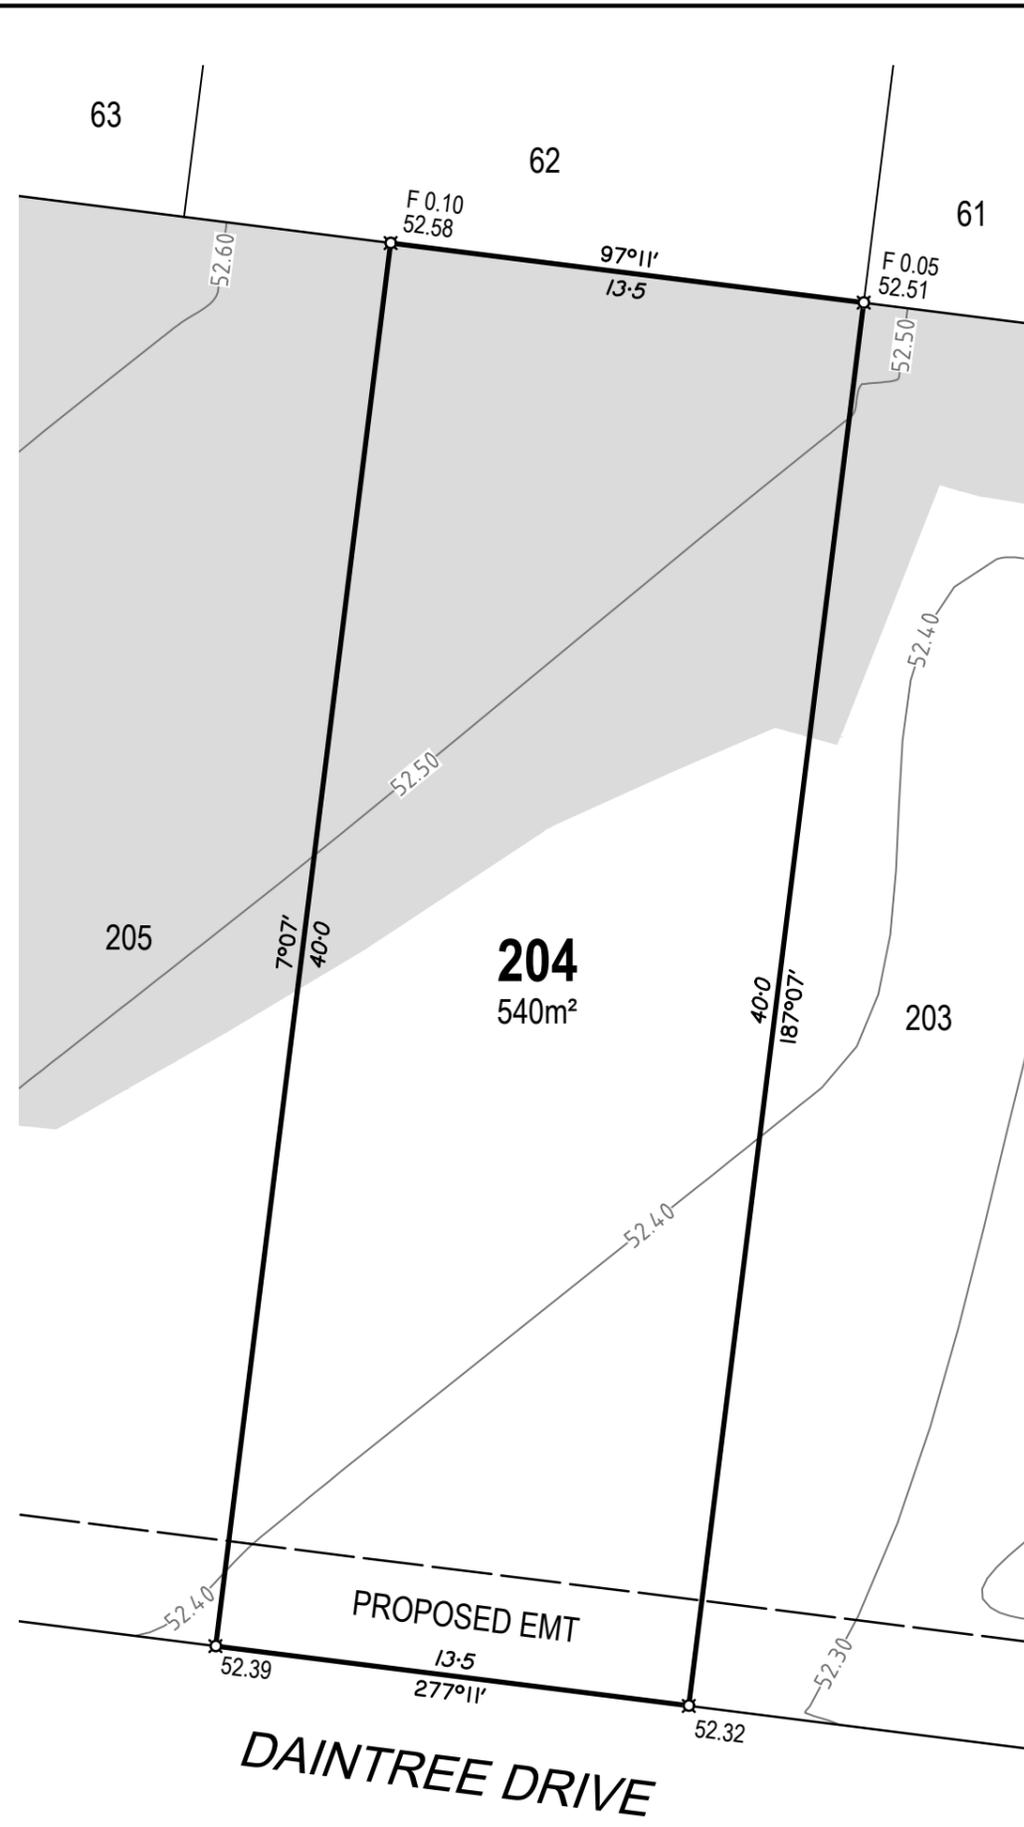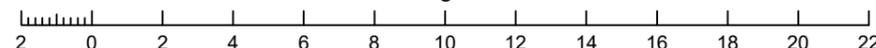

DISCLOSURE PLAN FOR PROPOSED LOT 204

RIVERBEND MIRANI STAGE 2

Currently Described as Lot 900 on SP255615

Locality: Mirani

LGA: Mackay Regional Council

LEGEND

- Proposed Lot Boundary
- Proposed Easement Boundary
- Finished Surface Contour (0.1m Interval)
- Extent of Fill
- Denotes Finished Surface Level
- Denotes Depth of Fill

#	Description	Date
A	Original issue	18/12/2025



E: admin@visionsurveysqld.com.au P: 13000VISION

Cadastral Surveyor:

Christopher Mark Hetherington


Scale: 1:200 Original Sheet: A3

Horizontal Datum: MGA94 ZONE 55

Vertical Datum: AHD VIDE OPM114053 (RL 52.103)

Date: 18/12/2025 Sheet: 1 of 1

Drawing No: **25829-DP204** Rev: **A**

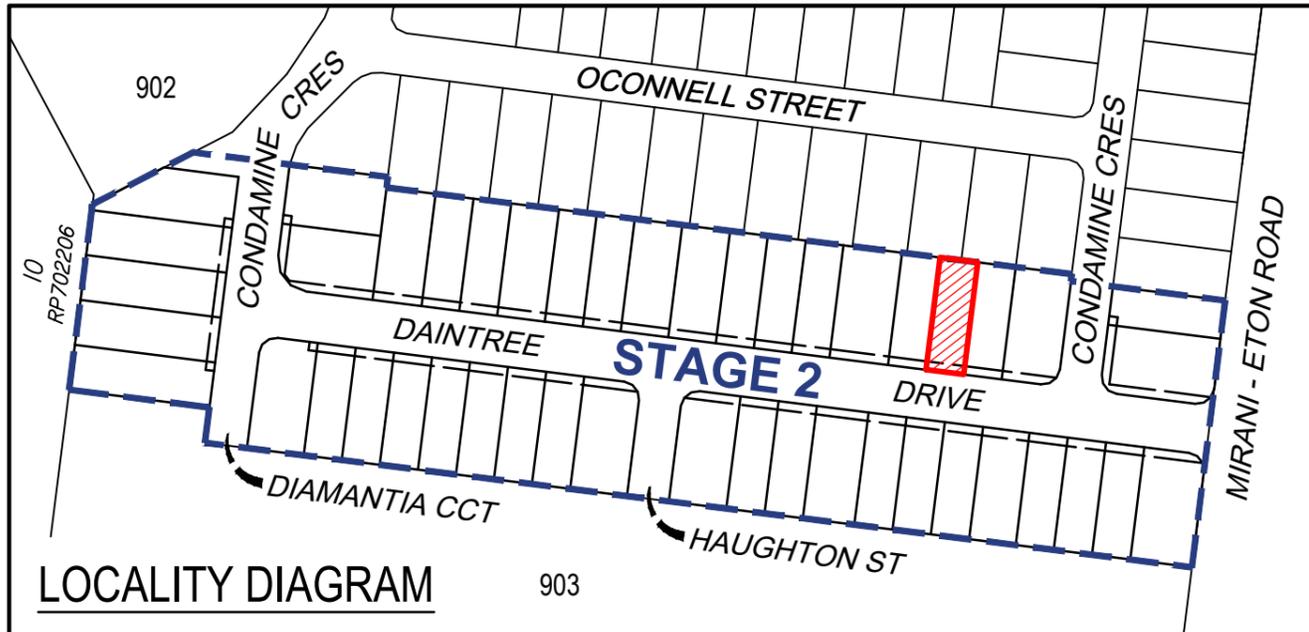

LOCALITY DIAGRAM



NOTES

1. Areas and dimensions are subject to final survey and Survey Plan registration.
2. Final presentation of areas will comply with requirements of the Registrar of Titles and may vary from the format shown on this Identification Plan.
3. Proposed contours and fill are derived from Engineering Design provided by SCG Urban on 1/12/2025.
4. This plan was prepared to satisfy Section 11 of the Land Sales Act 1984 and should not be used by any other person or corporation or for any other purpose.
5. Levels shown are referenced to the Australian Height Datum (AHD) from origin OPM114053 (RL 52.103).
6. Builders shall not build off the design levels shown; a site survey is required.
7. All earthworks to allotments shall be completed under Level 1 supervision by a NATA Certified Geotechnical Testing Authority in accordance with the provisions of Appendix B of AS3798 - Guidelines of Earthworks for Commercial and Residential Developments. Residential - 95% of standard maximum dry density.

These notes are an integral part of this plan.



Scale 1:200 - Lengths are in Metres.

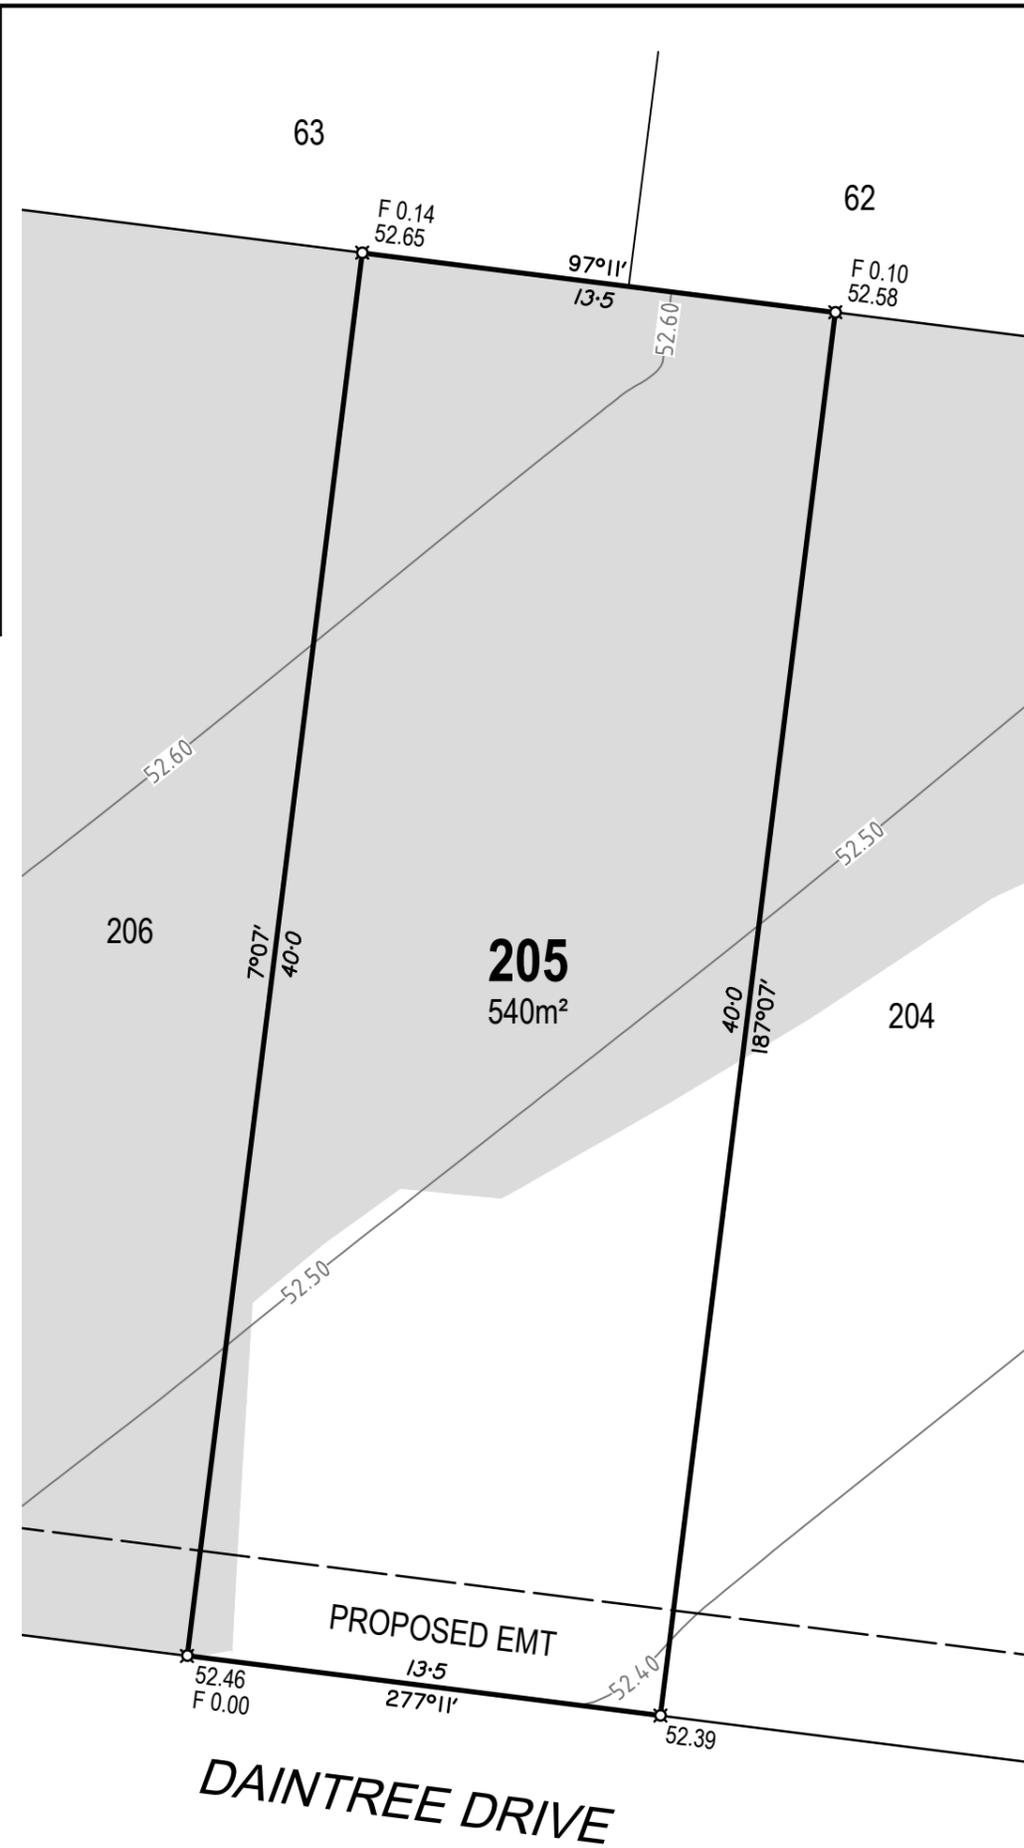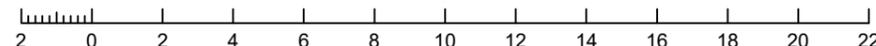

DISCLOSURE PLAN FOR PROPOSED LOT 205

RIVERBEND MIRANI STAGE 2

Currently Described as Lot 900 on SP255615

Locality: Mirani

LGA: Mackay Regional Council

LEGEND

- Proposed Lot Boundary
- Proposed Easement Boundary
- Finished Surface Contour (0.1m Interval)
- Extent of Fill
- Denotes Finished Surface Level
- Denotes Depth of Fill

#	Description	Date
A	Original issue	18/12/2025



E: admin@visionsurveysqld.com.au P: 13000VISION

Cadastral Surveyor:

Christopher Mark Hetherington


Scale: 1:200 Original Sheet: A3

Horizontal Datum: MGA94 ZONE 55

Vertical Datum: AHD VIDE OPM114053 (RL 52.103)

Date: 18/12/2025 Sheet: 1 of 1

Drawing No: **25829-DP205** Rev: **A**

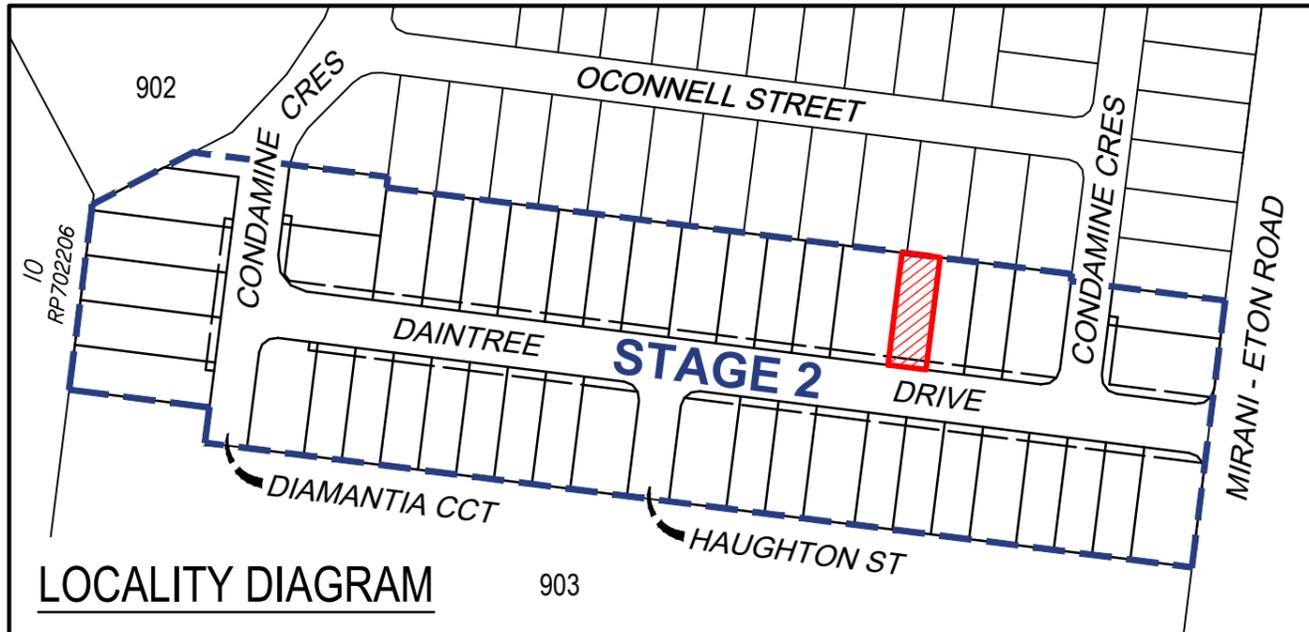

LOCALITY DIAGRAM



NOTES

1. Areas and dimensions are subject to final survey and Survey Plan registration.
2. Final presentation of areas will comply with requirements of the Registrar of Titles and may vary from the format shown on this Identification Plan.
3. Proposed contours and fill are derived from Engineering Design provided by SCG Urban on 1/12/2025.
4. This plan was prepared to satisfy Section 11 of the Land Sales Act 1984 and should not be used by any other person or corporation or for any other purpose.
5. Levels shown are referenced to the Australian Height Datum (AHD) from origin OPM114053 (RL 52.103).
6. Builders shall not build off the design levels shown; a site survey is required.
7. All earthworks to allotments shall be completed under Level 1 supervision by a NATA Certified Geotechnical Testing Authority in accordance with the provisions of Appendix B of AS3798 - Guidelines of Earthworks for Commercial and Residential Developments. Residential - 95% of standard maximum dry density.

These notes are an integral part of this plan.



Scale 1:200 - Lengths are in Metres.

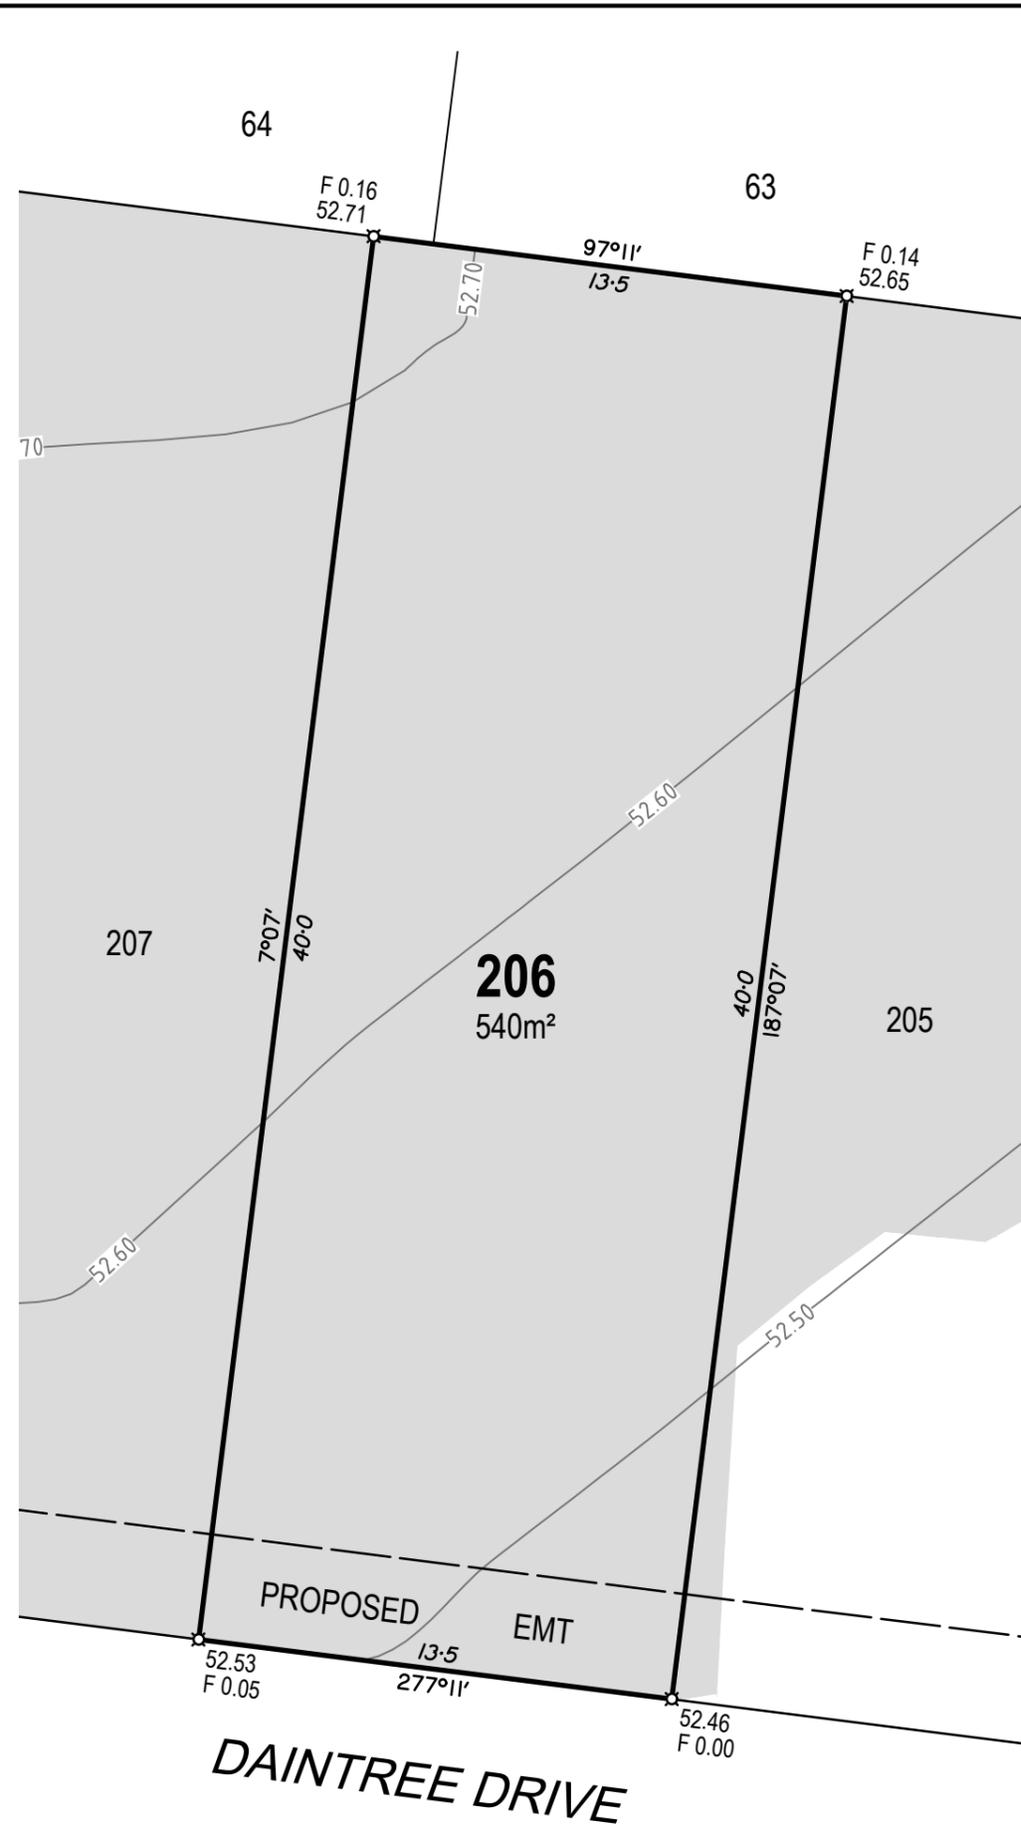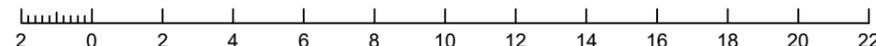

DISCLOSURE PLAN FOR PROPOSED LOT 206

RIVERBEND MIRANI
STAGE 2

Currently Described as
Lot 900 on SP255615

Locality: Mirani

LGA: Mackay Regional Council

LEGEND

- Proposed Lot Boundary
- Proposed Easement Boundary
- Finished Surface Contour (0.1m Interval)
- Extent of Fill
- Denotes Finished Surface Level
- Denotes Depth of Fill

#	Description	Date
A	Original issue	18/12/2025



Airlie Beach | Mackay | Townsville | Rockhampton | SE QLD
E: admin@visionsurveysqld.com.au P: 13000VISION

Cadastral Surveyor:

Christopher Mark Hetherington

Scale: 1:200 Original Sheet: A3

Horizontal Datum:


MGA94 ZONE 55

Vertical Datum:

AHD VIDE OPM114053 (RL 52.103)

Date: 18/12/2025 Sheet: 1 of 1

Drawing No: 25829-DP206 Rev: A

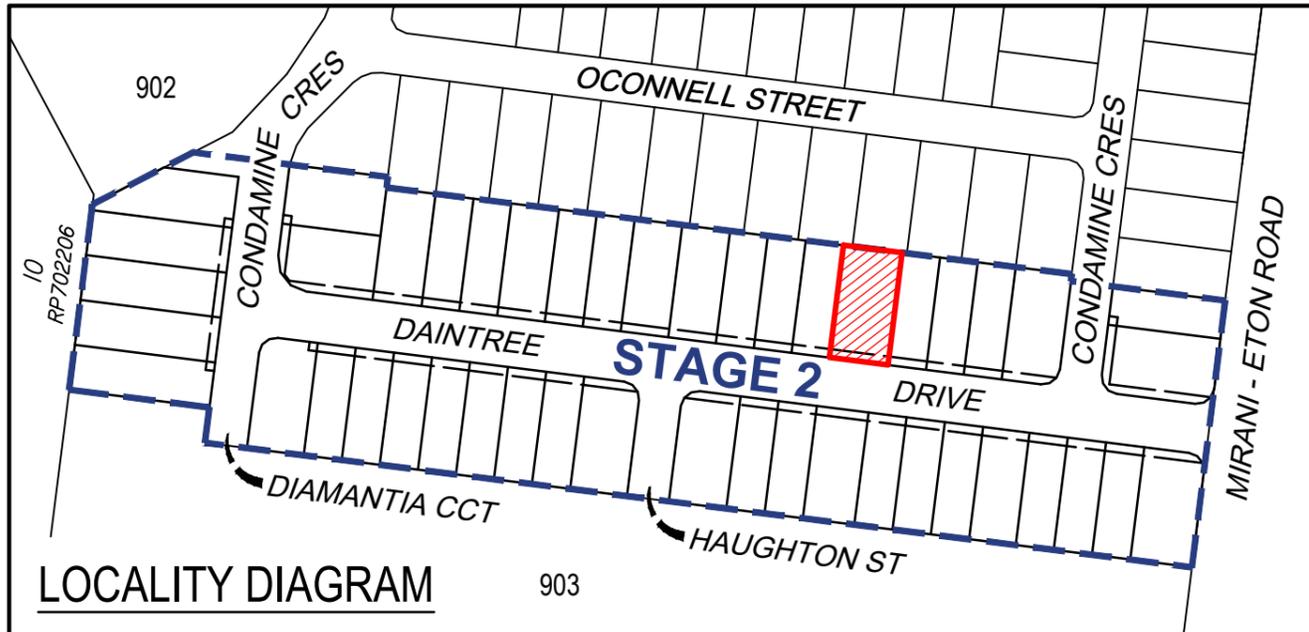

LOCALITY DIAGRAM



NOTES

1. Areas and dimensions are subject to final survey and Survey Plan registration.
2. Final presentation of areas will comply with requirements of the Registrar of Titles and may vary from the format shown on this Identification Plan.
3. Proposed contours and fill are derived from Engineering Design provided by SCG Urban on 1/12/2025.
4. This plan was prepared to satisfy Section 11 of the Land Sales Act 1984 and should not be used by any other person or corporation or for any other purpose.
5. Levels shown are referenced to the Australian Height Datum (AHD) from origin OPM114053 (RL 52.103).
6. Builders shall not build off the design levels shown; a site survey is required.
7. All earthworks to allotments shall be completed under Level 1 supervision by a NATA Certified Geotechnical Testing Authority in accordance with the provisions of Appendix B of AS3798 - Guidelines of Earthworks for Commercial and Residential Developments. Residential - 95% of standard maximum dry density.

These notes are an integral part of this plan.



Scale 1:200 - Lengths are in Metres.

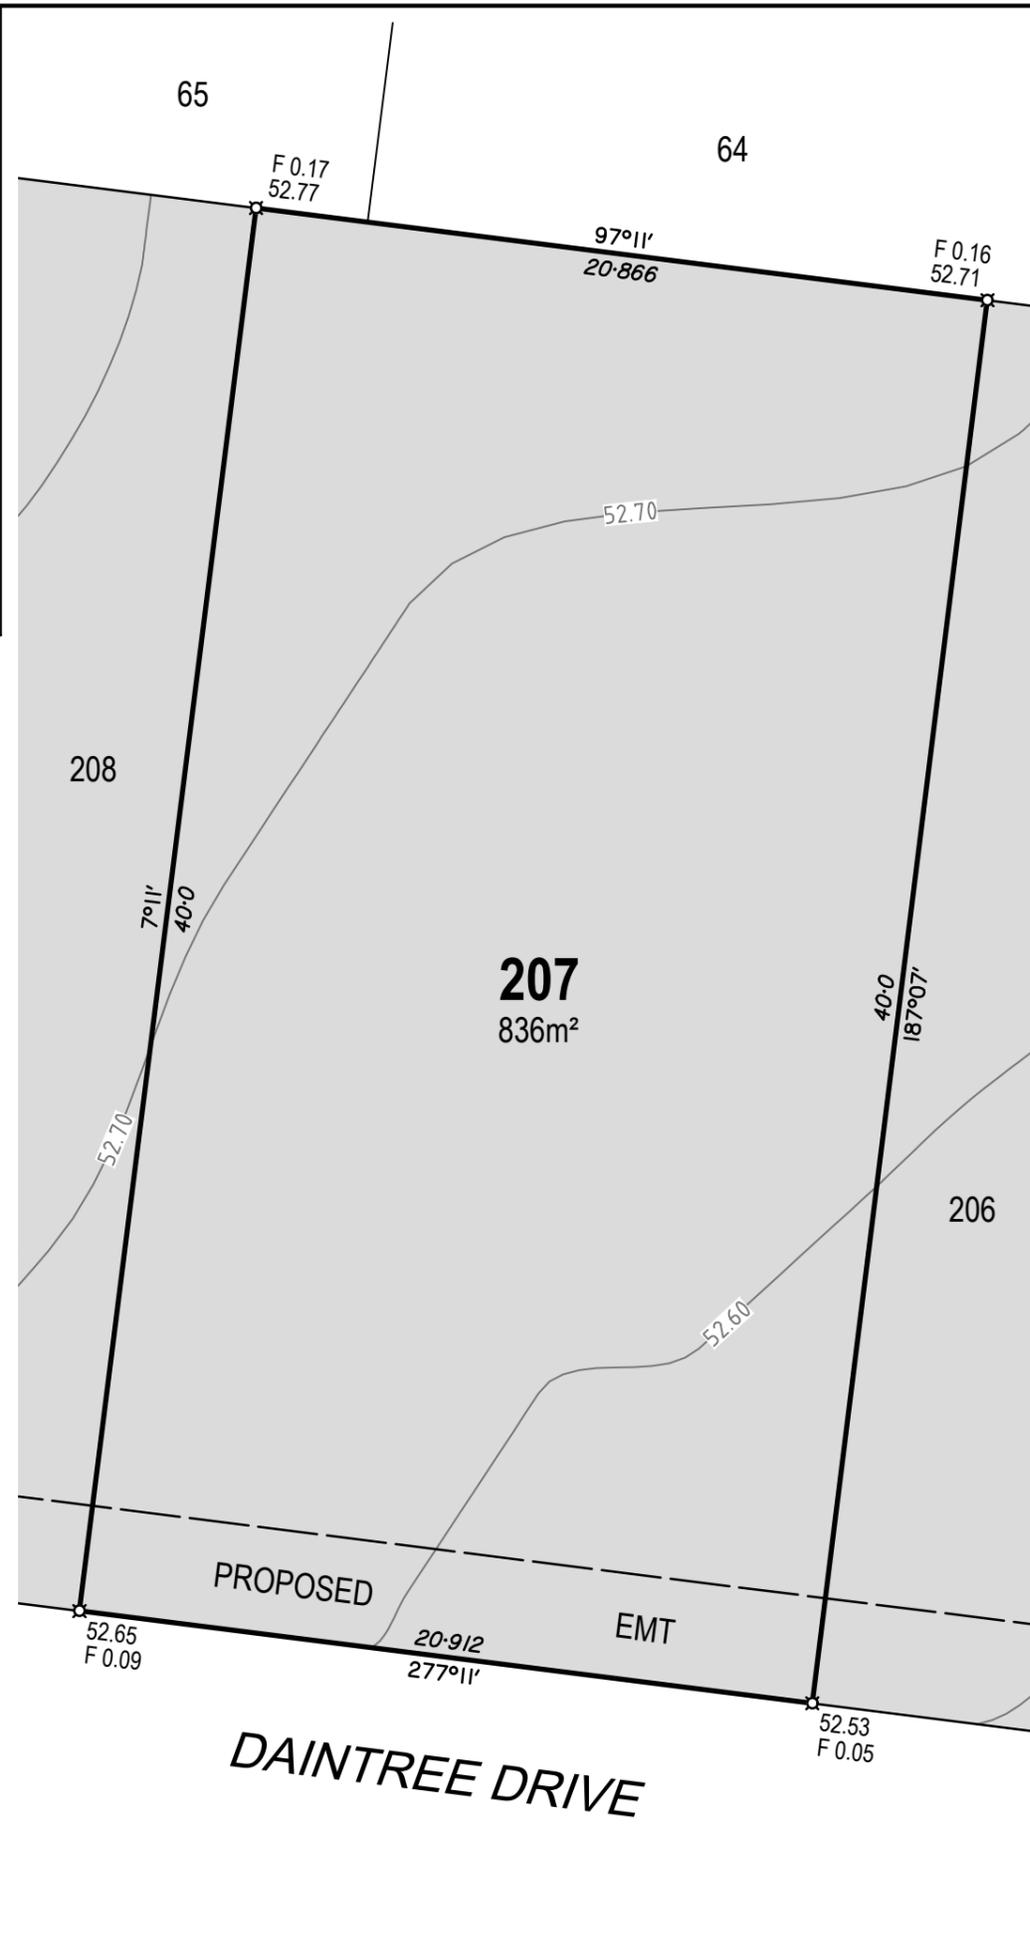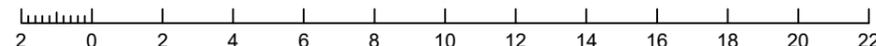

DISCLOSURE PLAN FOR PROPOSED LOT 207

RIVERBEND MIRANI STAGE 2

Currently Described as Lot 900 on SP255615

Locality: Mirani

LGA: Mackay Regional Council

LEGEND

- Proposed Lot Boundary
- Proposed Easement Boundary
- Finished Surface Contour (0.1m Interval)
- Extent of Fill
- Denotes Finished Surface Level
- Denotes Depth of Fill

#	Description	Date
A	Original issue	18/12/2025



E: admin@visionsurveysqld.com.au P: 13000VISION

Cadastral Surveyor:

Christopher Mark Hetherington


Scale: 1:200 Original Sheet: A3

Horizontal Datum: MGA94 ZONE 55

Vertical Datum: AHD VIDE OPM114053 (RL 52.103)

Date: 18/12/2025 Sheet: 1 of 1

Drawing No: **25829-DP207** Rev: **A**

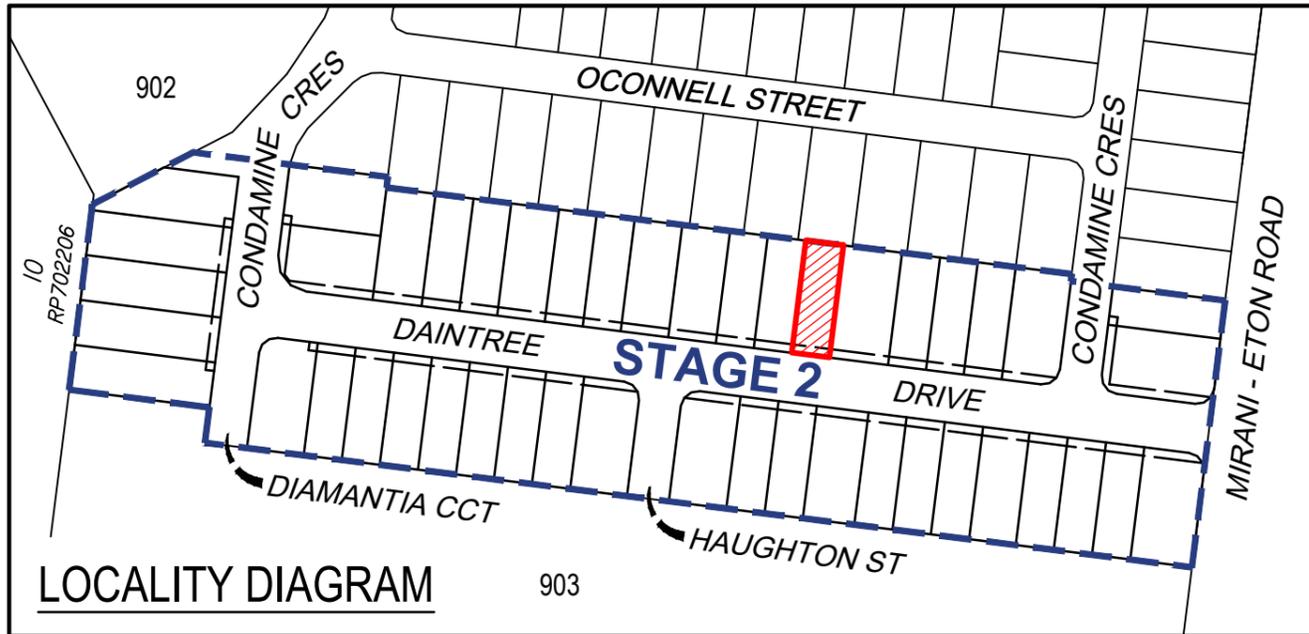

LOCALITY DIAGRAM



NOTES

1. Areas and dimensions are subject to final survey and Survey Plan registration.
2. Final presentation of areas will comply with requirements of the Registrar of Titles and may vary from the format shown on this Identification Plan.
3. Proposed contours and fill are derived from Engineering Design provided by SCG Urban on 1/12/2025.
4. This plan was prepared to satisfy Section 11 of the Land Sales Act 1984 and should not be used by any other person or corporation or for any other purpose.
5. Levels shown are referenced to the Australian Height Datum (AHD) from origin OPM114053 (RL 52.103).
6. Builders shall not build off the design levels shown; a site survey is required.
7. All earthworks to allotments shall be completed under Level 1 supervision by a NATA Certified Geotechnical Testing Authority in accordance with the provisions of Appendix B of AS3798 - Guidelines of Earthworks for Commercial and Residential Developments. Residential - 95% of standard maximum dry density.

These notes are an integral part of this plan.



Scale 1:200 - Lengths are in Metres.

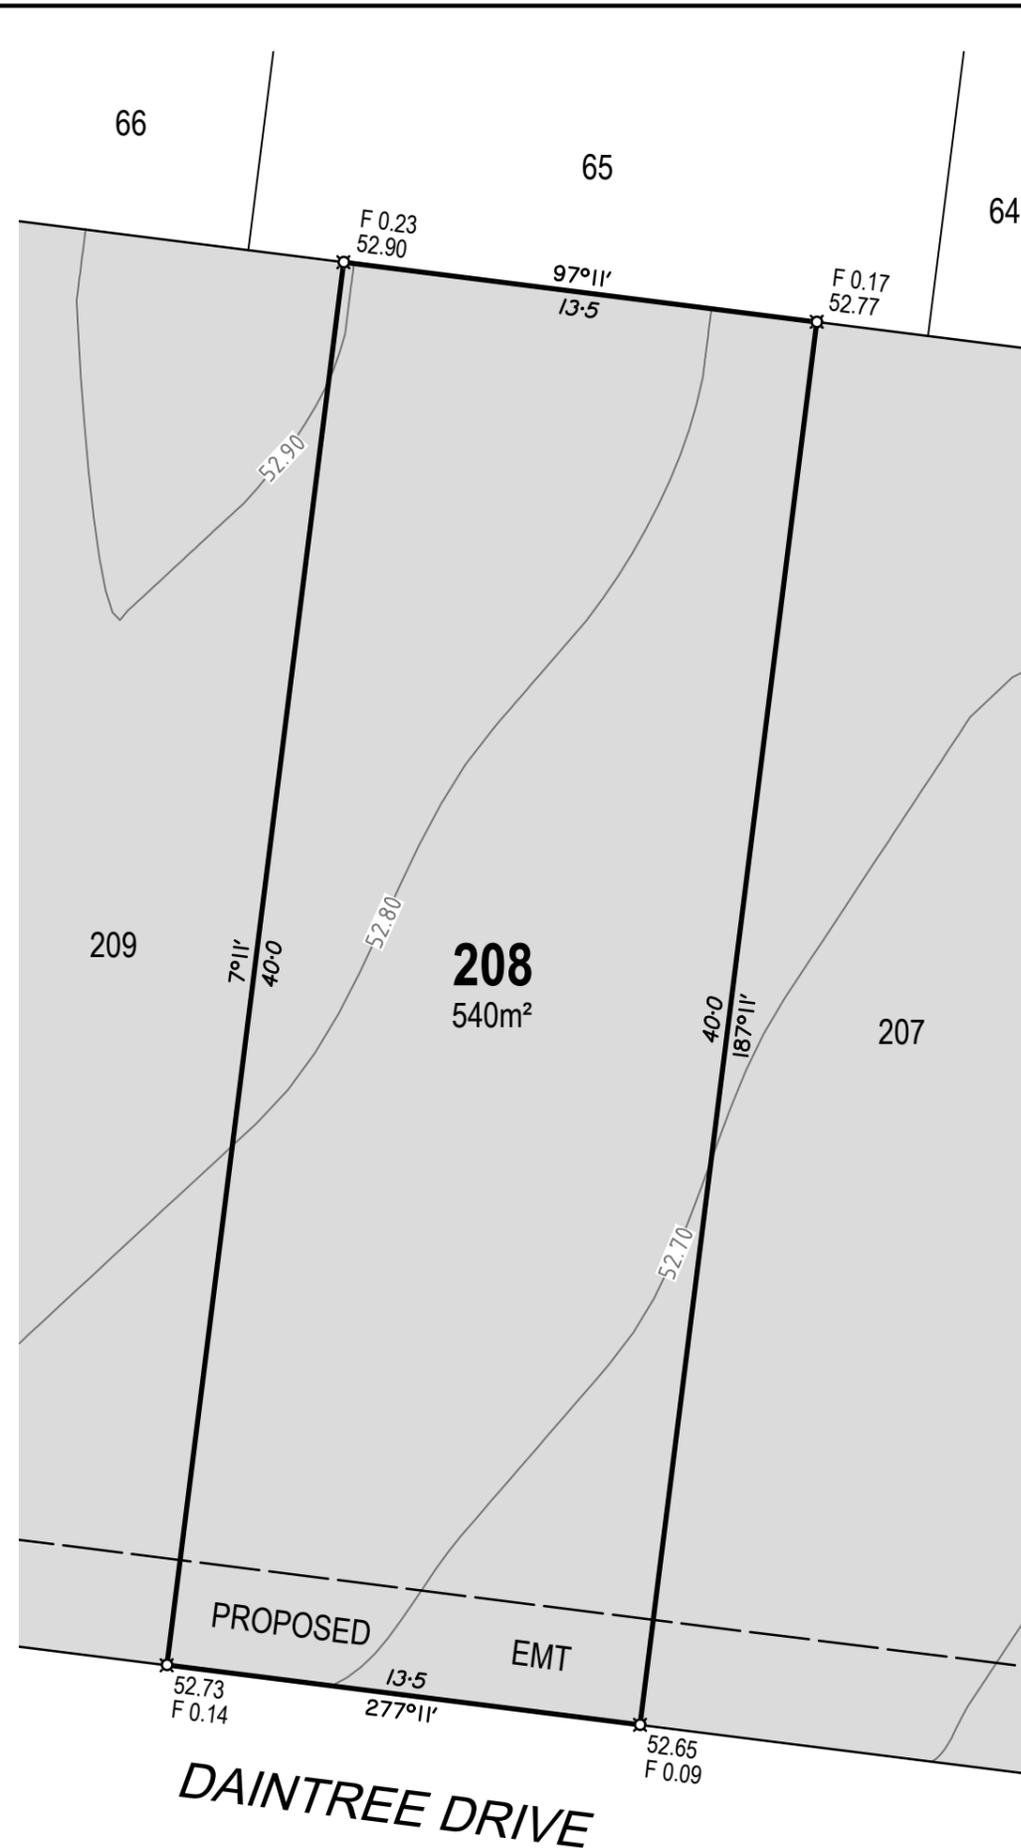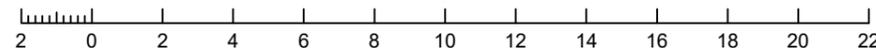

DISCLOSURE PLAN FOR PROPOSED LOT 208

RIVERBEND MIRANI
STAGE 2

Currently Described as
Lot 900 on SP255615

Locality: Mirani

LGA: Mackay Regional Council

LEGEND

- Proposed Lot Boundary
- Proposed Easement Boundary
- Finished Surface Contour (0.1m Interval)
- Extent of Fill
- Denotes Finished Surface Level
- Denotes Depth of Fill

#	Description	Date
A	Original issue	18/12/2025



Airlie Beach | Mackay | Townsville | Rockhampton | SE QLD
E: admin@visionsurveysqld.com.au P: 13000VISION

Cadastral Surveyor:

Christopher Mark Hetherington


Scale: 1:200 Original Sheet: A3

Horizontal Datum: MGA94 ZONE 55

Vertical Datum: AHD VIDE OPM114053 (RL 52.103)

Date: 18/12/2025 Sheet: 1 of 1

Drawing No: **25829-DP208** Rev: **A**

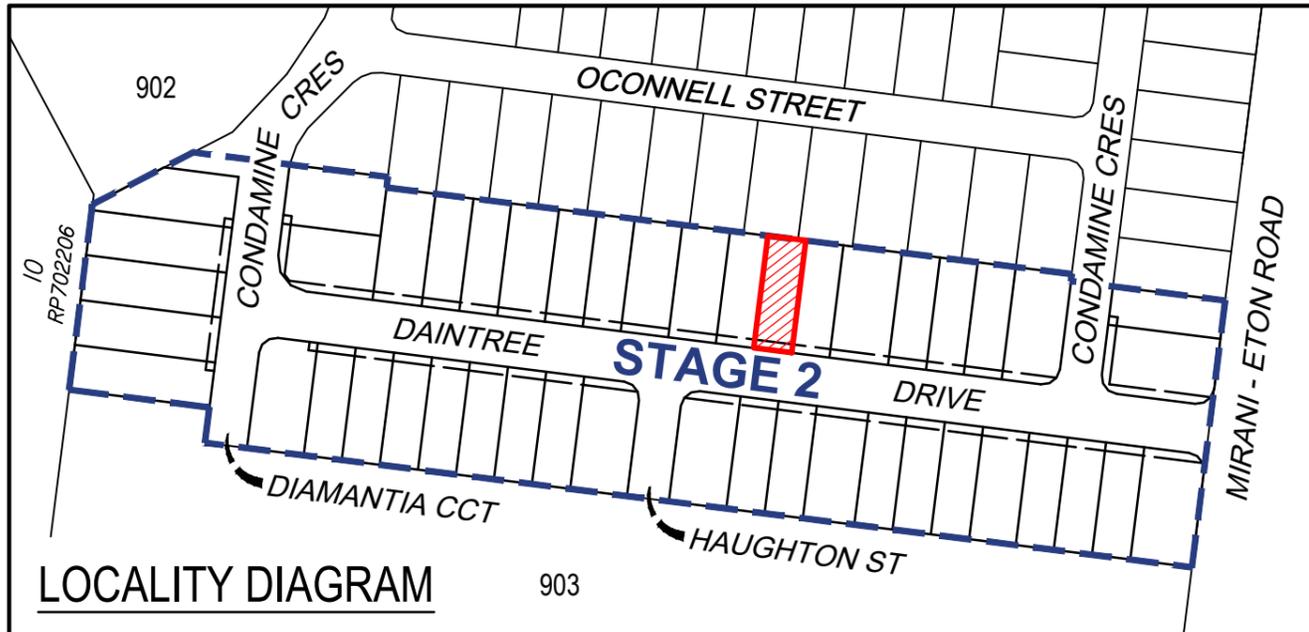

LOCALITY DIAGRAM



NOTES

1. Areas and dimensions are subject to final survey and Survey Plan registration.
2. Final presentation of areas will comply with requirements of the Registrar of Titles and may vary from the format shown on this Identification Plan.
3. Proposed contours and fill are derived from Engineering Design provided by SCG Urban on 1/12/2025.
4. This plan was prepared to satisfy Section 11 of the Land Sales Act 1984 and should not be used by any other person or corporation or for any other purpose.
5. Levels shown are referenced to the Australian Height Datum (AHD) from origin OPM114053 (RL 52.103).
6. Builders shall not build off the design levels shown; a site survey is required.
7. All earthworks to allotments shall be completed under Level 1 supervision by a NATA Certified Geotechnical Testing Authority in accordance with the provisions of Appendix B of AS3798 - Guidelines of Earthworks for Commercial and Residential Developments. Residential - 95% of standard maximum dry density.

These notes are an integral part of this plan.



Scale 1:200 - Lengths are in Metres.

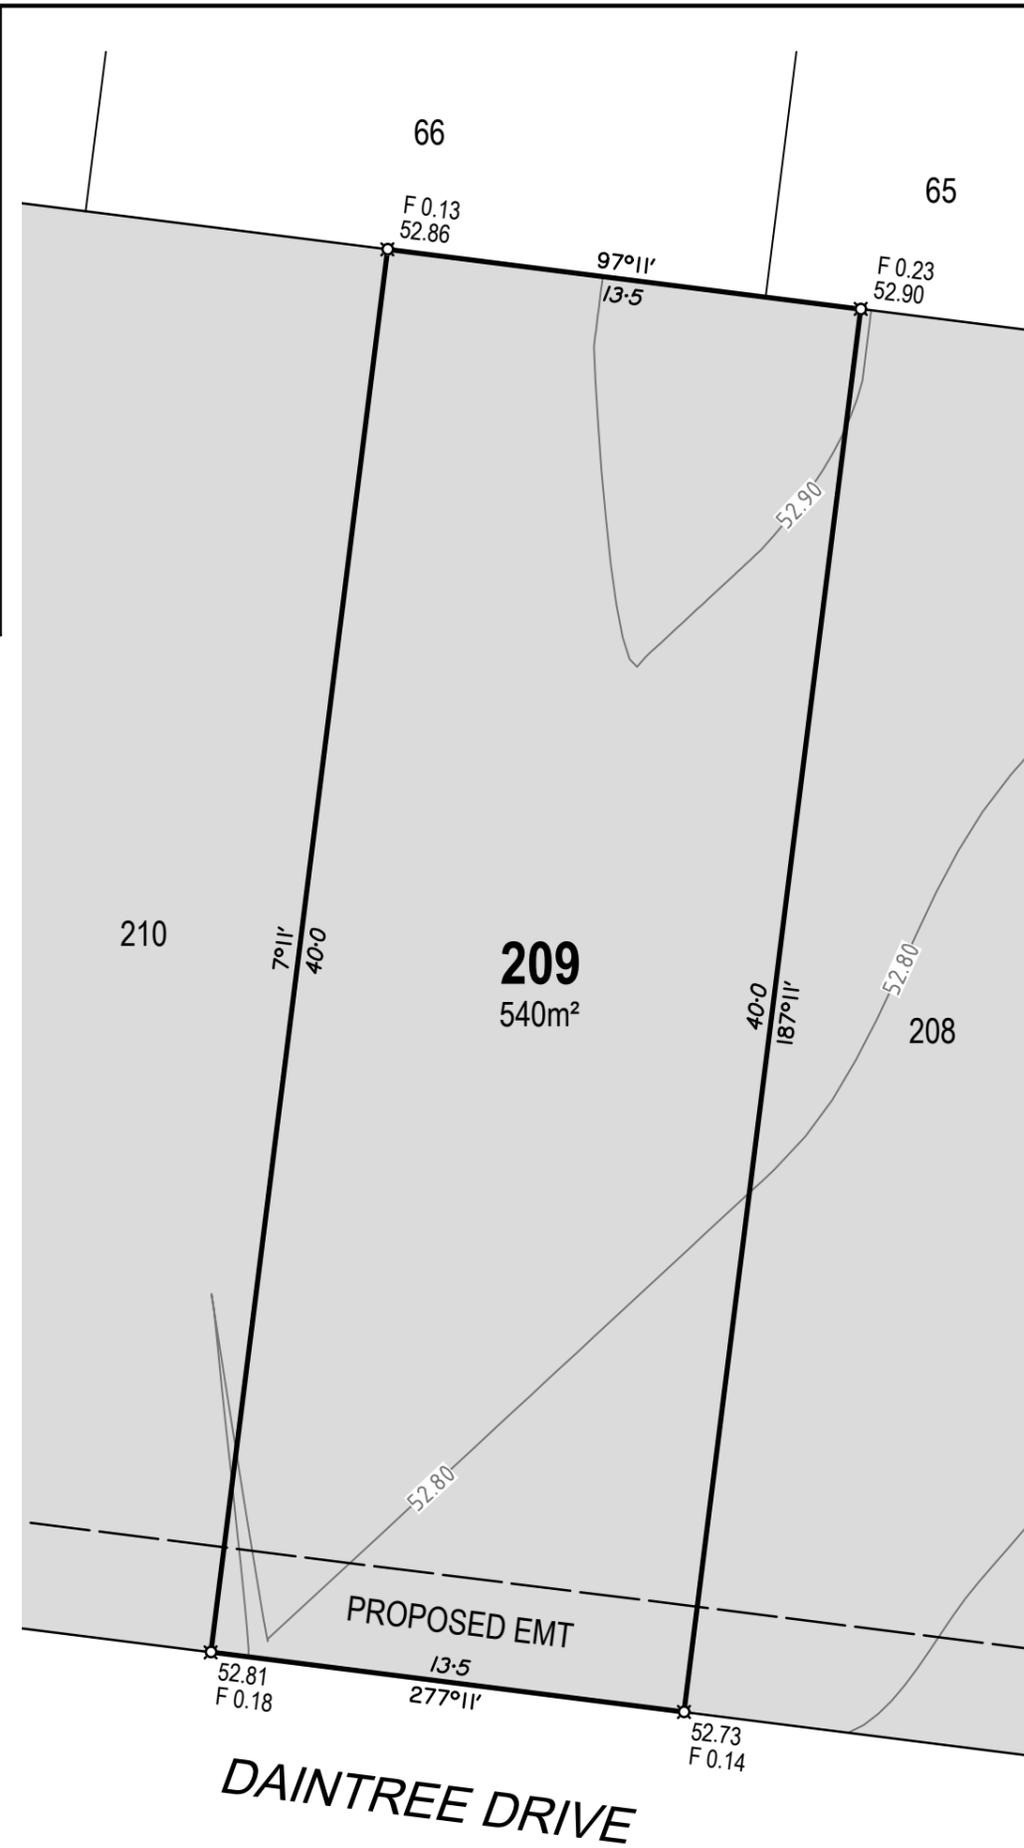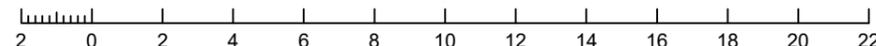

DISCLOSURE PLAN FOR PROPOSED LOT 209

RIVERBEND MIRANI STAGE 2

Currently Described as Lot 900 on SP255615

Locality: Mirani

LGA: Mackay Regional Council

LEGEND

- Proposed Lot Boundary
- Proposed Easement Boundary
- Finished Surface Contour (0.1m Interval)
- Extent of Fill
- 12.34 Denotes Finished Surface Level
- F 0.23 Denotes Depth of Fill

#	Description	Date
A	Original issue	18/12/2025



E: admin@visionsurveysqld.com.au P: 13000VISION

Cadastral Surveyor:

 Christopher Mark Hetherington


Scale: 1:200 Original Sheet: A3

Horizontal Datum: MGA94 ZONE 55

Vertical Datum: AHD VIDE OPM114053 (RL 52.103)

Date: 18/12/2025 Sheet: 1 of 1

Drawing No: **25829-DP209** Rev: **A**

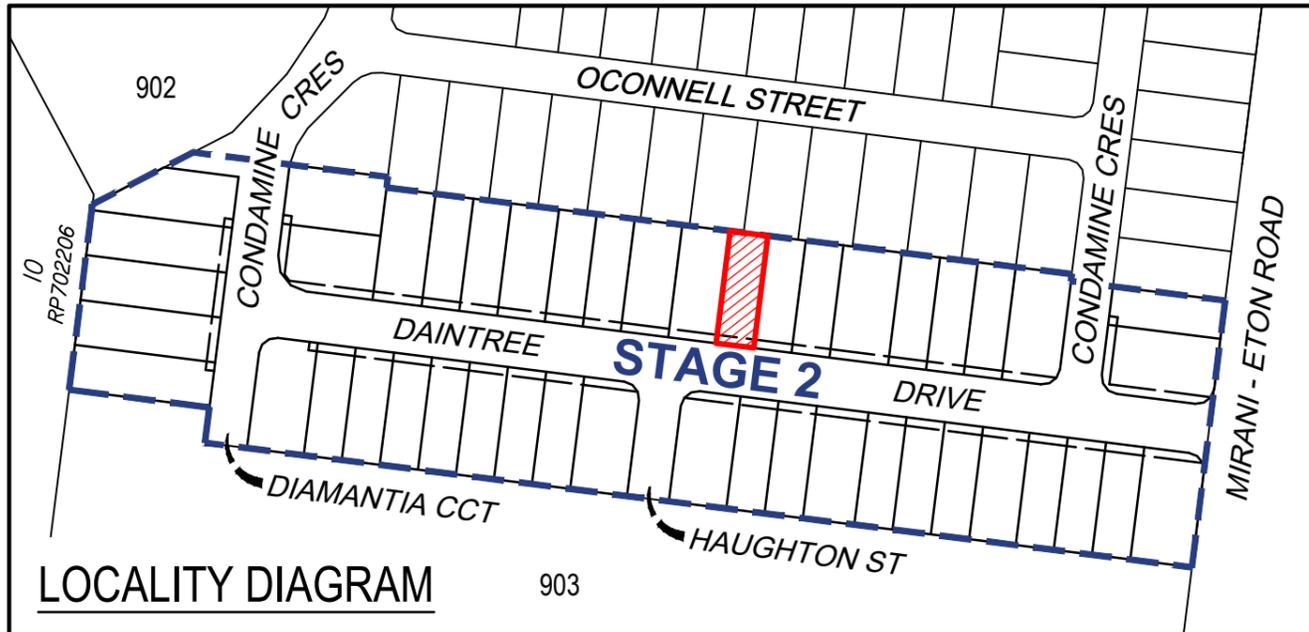

LOCALITY DIAGRAM



NOTES

1. Areas and dimensions are subject to final survey and Survey Plan registration.
2. Final presentation of areas will comply with requirements of the Registrar of Titles and may vary from the format shown on this Identification Plan.
3. Proposed contours and fill are derived from Engineering Design provided by SCG Urban on 1/12/2025.
4. This plan was prepared to satisfy Section 11 of the Land Sales Act 1984 and should not be used by any other person or corporation or for any other purpose.
5. Levels shown are referenced to the Australian Height Datum (AHD) from origin OPM114053 (RL 52.103).
6. Builders shall not build off the design levels shown; a site survey is required.
7. All earthworks to allotments shall be completed under Level 1 supervision by a NATA Certified Geotechnical Testing Authority in accordance with the provisions of Appendix B of AS3798 - Guidelines of Earthworks for Commercial and Residential Developments. Residential - 95% of standard maximum dry density.

These notes are an integral part of this plan.



Scale 1:200 - Lengths are in Metres.

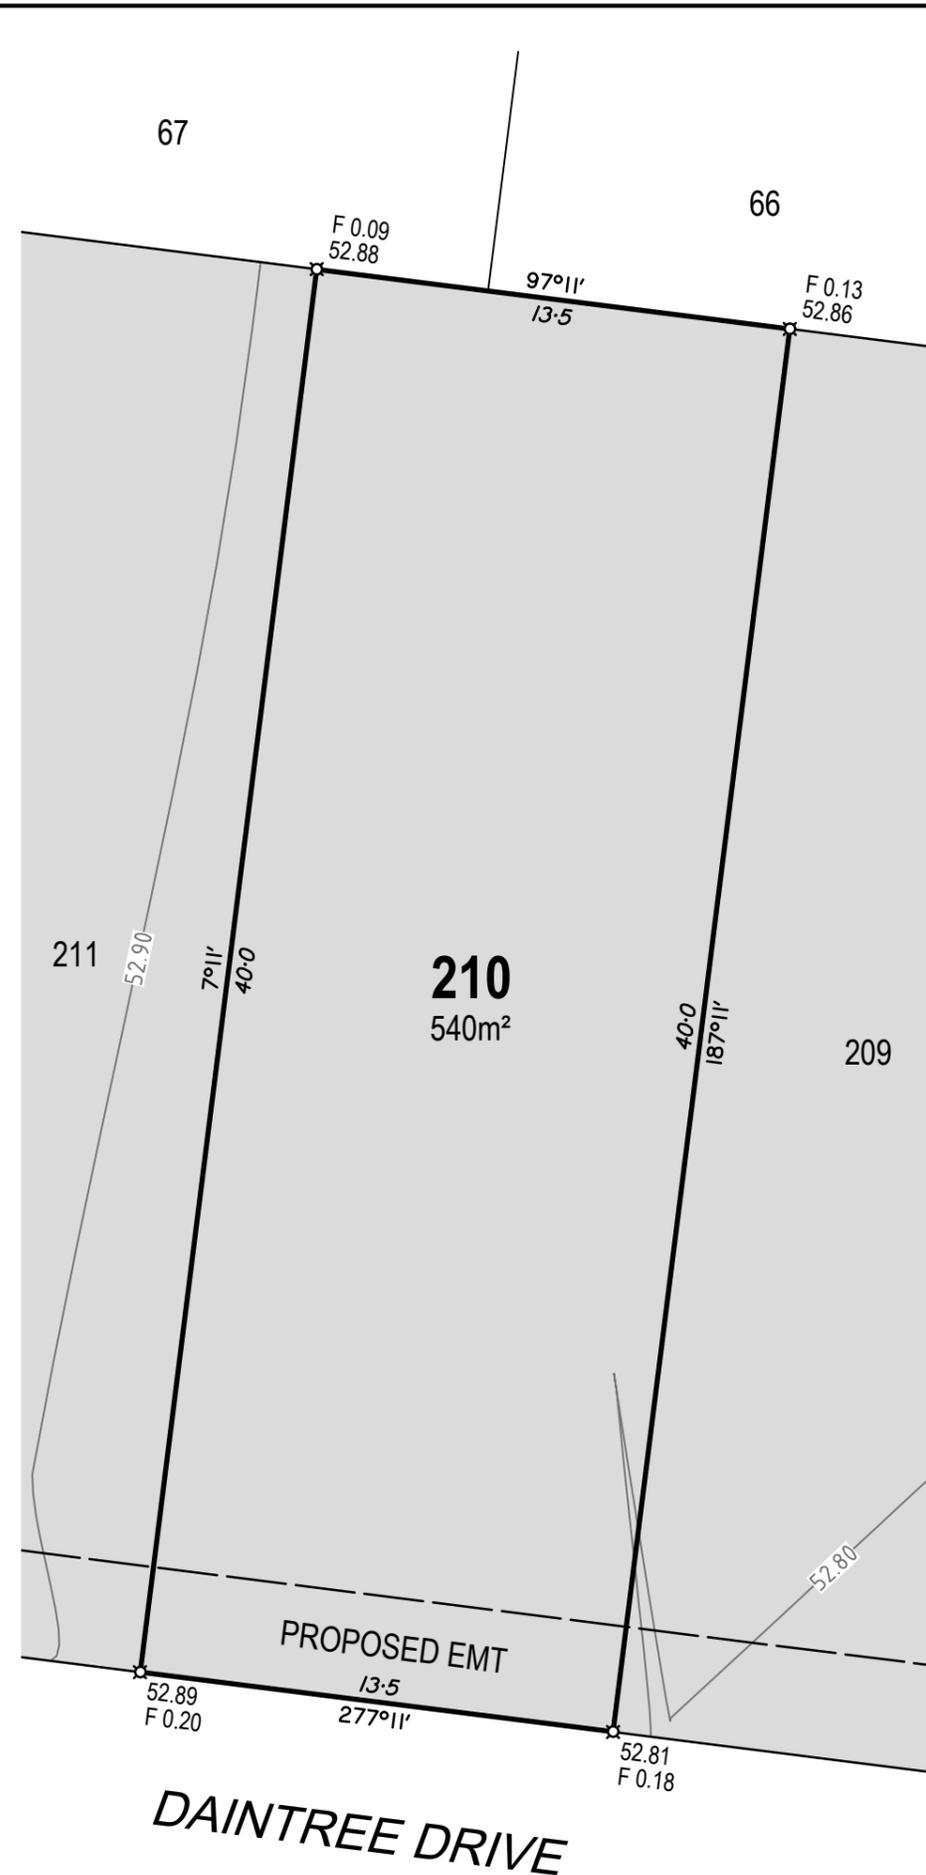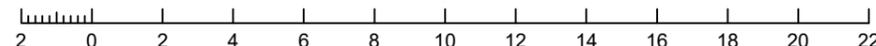

DISCLOSURE PLAN FOR PROPOSED LOT 210

RIVERBEND MIRANI
STAGE 2

Currently Described as
Lot 900 on SP255615

Locality: Mirani

LGA: Mackay Regional Council

LEGEND

- Proposed Lot Boundary
- Proposed Easement Boundary
- Finished Surface Contour (0.1m Interval)
- Extent of Fill
- 12.34 Denotes Finished Surface Level
- F 0.23 Denotes Depth of Fill

#	Description	Date
A	Original issue	18/12/2025



Airlie Beach | Mackay | Townsville | Rockhampton | SE QLD
E: admin@visionsurveysqld.com.au P: 13000VISION

Cadastral Surveyor:

Christopher Mark Hetherington


Scale: 1:200 Original Sheet: A3

Horizontal Datum:
MGA94 ZONE 55

Vertical Datum:
AHD VIDE OPM114053 (RL 52.103)

Date: 18/12/2025 Sheet: 1 of 1

Drawing No: **25829-DP210** Rev: **A**

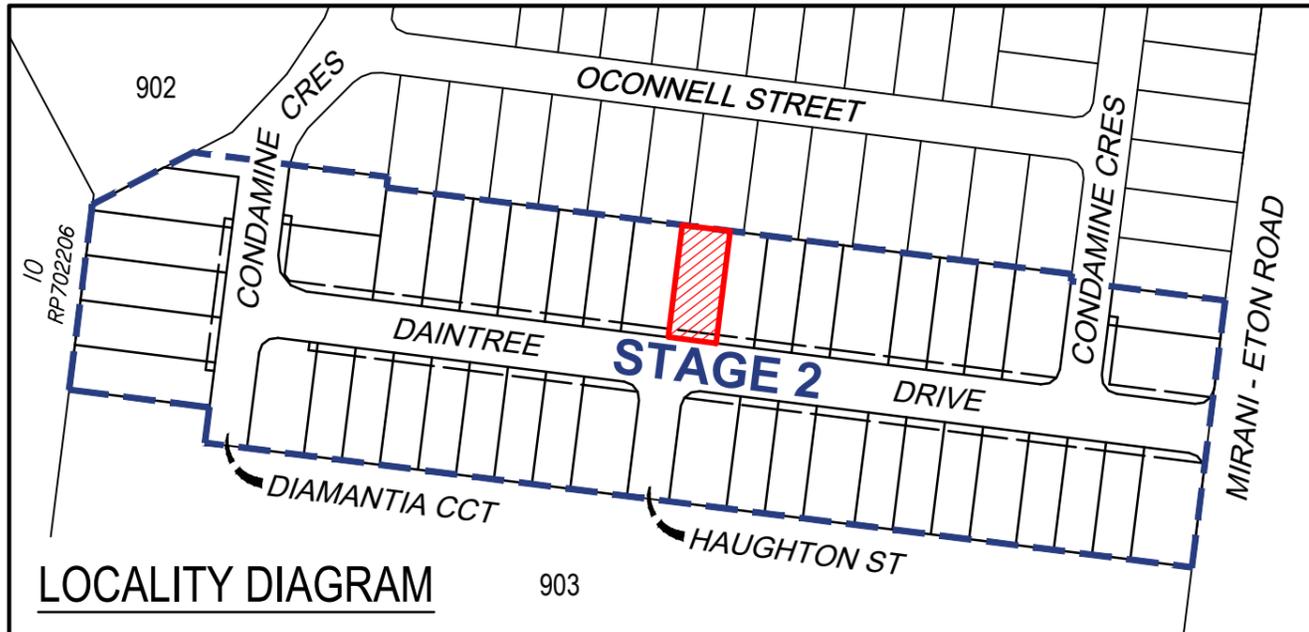

LOCALITY DIAGRAM


NOTES

1. Areas and dimensions are subject to final survey and Survey Plan registration.
2. Final presentation of areas will comply with requirements of the Registrar of Titles and may vary from the format shown on this Identification Plan.
3. Proposed contours and fill are derived from Engineering Design provided by SCG Urban on 1/12/2025.
4. This plan was prepared to satisfy Section 11 of the Land Sales Act 1984 and should not be used by any other person or corporation or for any other purpose.
5. Levels shown are referenced to the Australian Height Datum (AHD) from origin OPM114053 (RL 52.103).
6. Builders shall not build off the design levels shown; a site survey is required.
7. All earthworks to allotments shall be completed under Level 1 supervision by a NATA Certified Geotechnical Testing Authority in accordance with the provisions of Appendix B of AS3798 - Guidelines of Earthworks for Commercial and Residential Developments. Residential - 95% of standard maximum dry density.

These notes are an integral part of this plan.



Scale 1:200 - Lengths are in Metres.

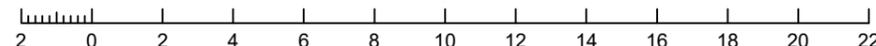

DISCLOSURE PLAN FOR PROPOSED LOT 211

RIVERBEND MIRANI
STAGE 2

Currently Described as
Lot 900 on SP255615

Locality: Mirani

LGA: Mackay Regional Council

LEGEND

- Proposed Lot Boundary
- Proposed Easement Boundary
- Finished Surface Contour (0.1m Interval)
- Extent of Fill
- Denotes Finished Surface Level
- Denotes Depth of Fill

#	Description	Date
A	Original issue	18/12/2025



E: admin@visionsurveysqld.com.au P: 13000VISION

Cadastral Surveyor:

Christopher Mark Hetherington


Scale: 1:200 Original Sheet: A3

Horizontal Datum:
MGA94 ZONE 55

Vertical Datum:
AHD VIDE OPM114053 (RL 52.103)

Date: 18/12/2025 Sheet: 1 of 1

Drawing No: **25829-DP211** Rev: **A**

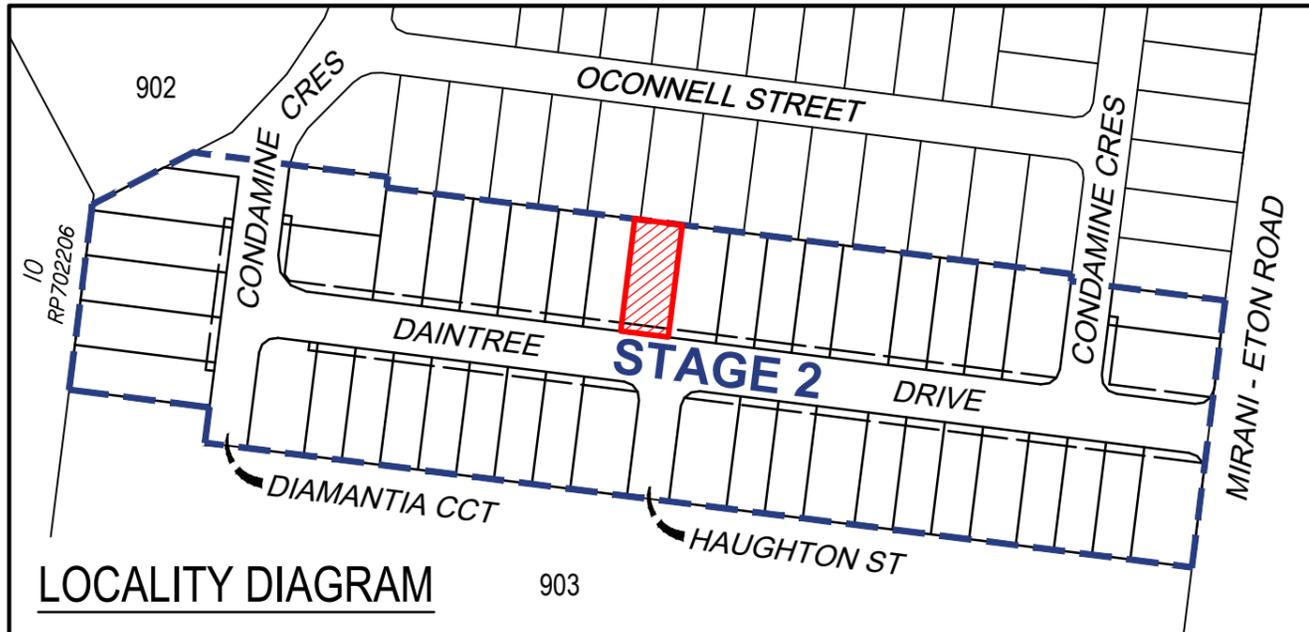


LOCALITY DIAGRAM



NOTES

1. Areas and dimensions are subject to final survey and Survey Plan registration.
2. Final presentation of areas will comply with requirements of the Registrar of Titles and may vary from the format shown on this Identification Plan.
3. Proposed contours and fill are derived from Engineering Design provided by SCG Urban on 1/12/2025.
4. This plan was prepared to satisfy Section 11 of the Land Sales Act 1984 and should not be used by any other person or corporation or for any other purpose.
5. Levels shown are referenced to the Australian Height Datum (AHD) from origin OPM114053 (RL 52.103).
6. Builders shall not build off the design levels shown; a site survey is required.
7. All earthworks to allotments shall be completed under Level 1 supervision by a NATA Certified Geotechnical Testing Authority in accordance with the provisions of Appendix B of AS3798 - Guidelines of Earthworks for Commercial and Residential Developments. Residential - 95% of standard maximum dry density.

These notes are an integral part of this plan.

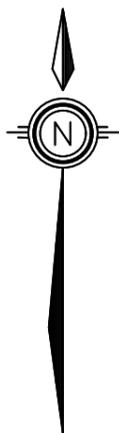

Scale 1:200 - Lengths are in Metres.

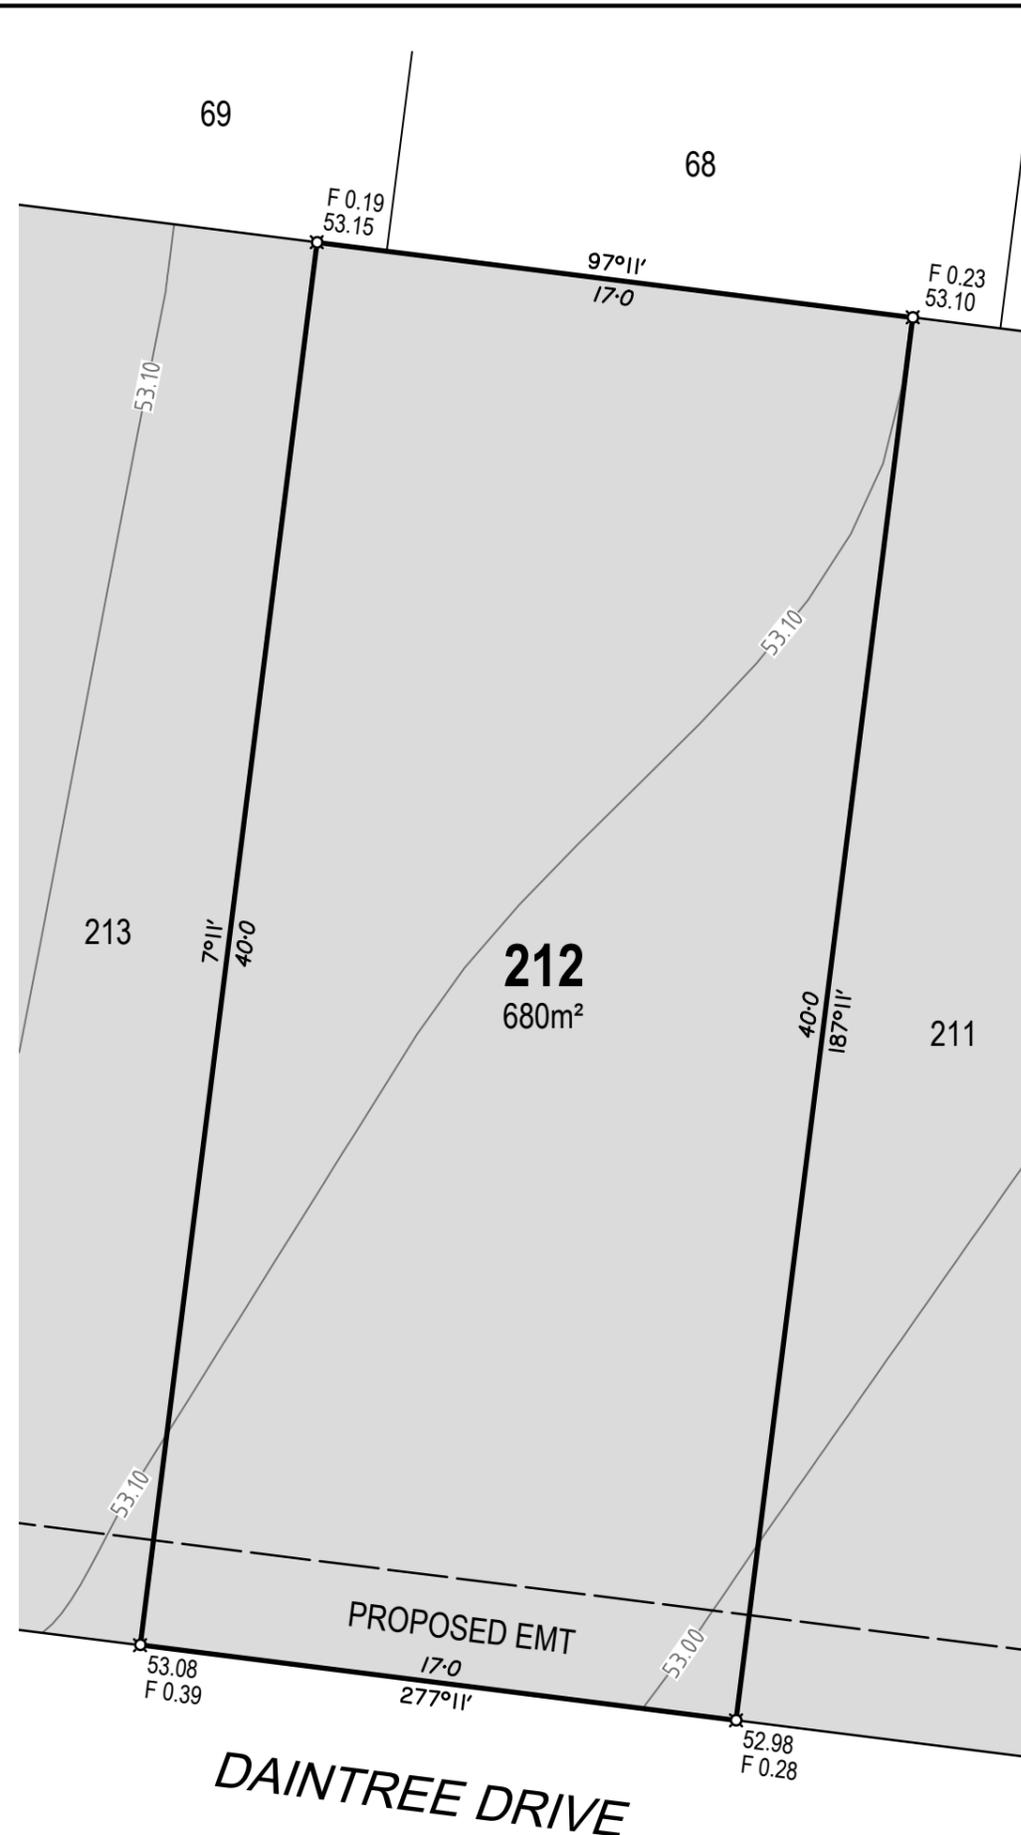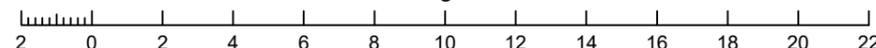

DISCLOSURE PLAN FOR PROPOSED LOT 212

RIVERBEND MIRANI
STAGE 2

Currently Described as
Lot 900 on SP255615

Locality: Mirani

LGA: Mackay Regional Council

LEGEND

- Proposed Lot Boundary
- Proposed Easement Boundary
- Finished Surface Contour (0.1m Interval)
- Extent of Fill
- Denotes Finished Surface Level
- Denotes Depth of Fill

#	Description	Date
A	Original issue	18/12/2025



Airlie Beach | Mackay | Townsville | Rockhampton | SE QLD
E: admin@visionsurveysqld.com.au P: 13000VISION

Cadastral Surveyor:

Christopher Mark Hetherington


Scale: 1:200 Original Sheet: A3

Horizontal Datum:
MGA94 ZONE 55

Vertical Datum:
AHD VIDE OPM114053 (RL 52.103)

Date: 18/12/2025 Sheet: 1 of 1

Drawing No: **25829-DP212** Rev: **A**

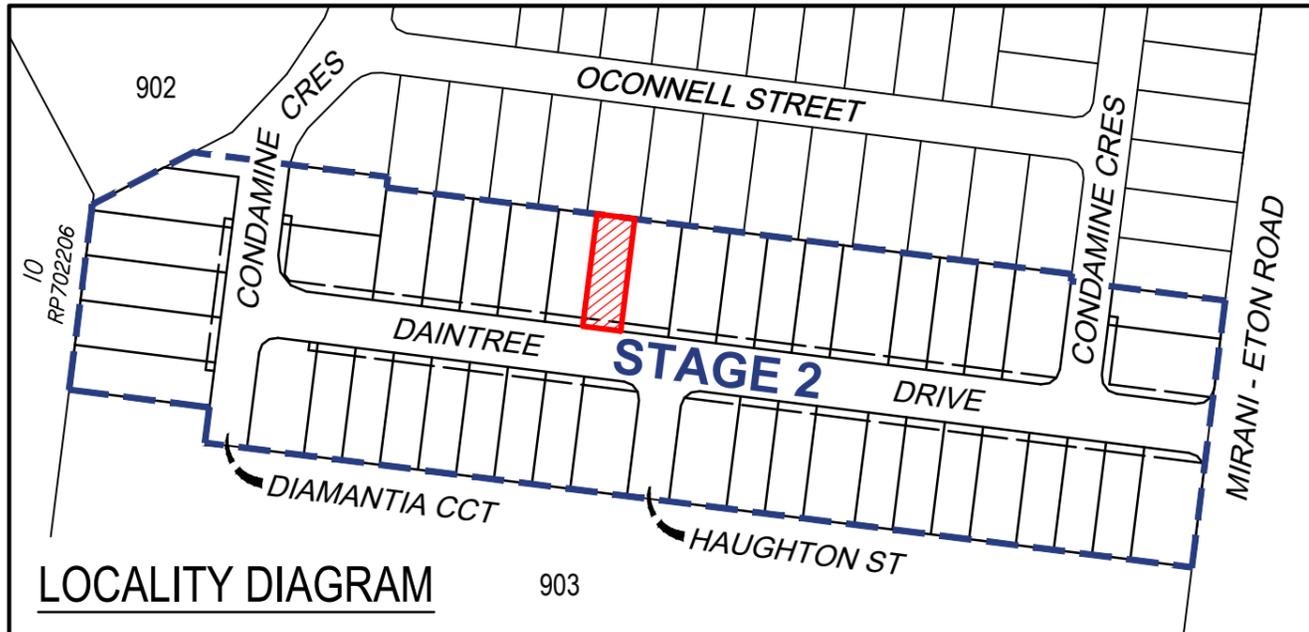

LOCALITY DIAGRAM



NOTES

1. Areas and dimensions are subject to final survey and Survey Plan registration.
2. Final presentation of areas will comply with requirements of the Registrar of Titles and may vary from the format shown on this Identification Plan.
3. Proposed contours and fill are derived from Engineering Design provided by SCG Urban on 1/12/2025.
4. This plan was prepared to satisfy Section 11 of the Land Sales Act 1984 and should not be used by any other person or corporation or for any other purpose.
5. Levels shown are referenced to the Australian Height Datum (AHD) from origin OPM114053 (RL 52.103).
6. Builders shall not build off the design levels shown; a site survey is required.
7. All earthworks to allotments shall be completed under Level 1 supervision by a NATA Certified Geotechnical Testing Authority in accordance with the provisions of Appendix B of AS3798 - Guidelines of Earthworks for Commercial and Residential Developments. Residential - 95% of standard maximum dry density.

These notes are an integral part of this plan.



Scale 1:200 - Lengths are in Metres.

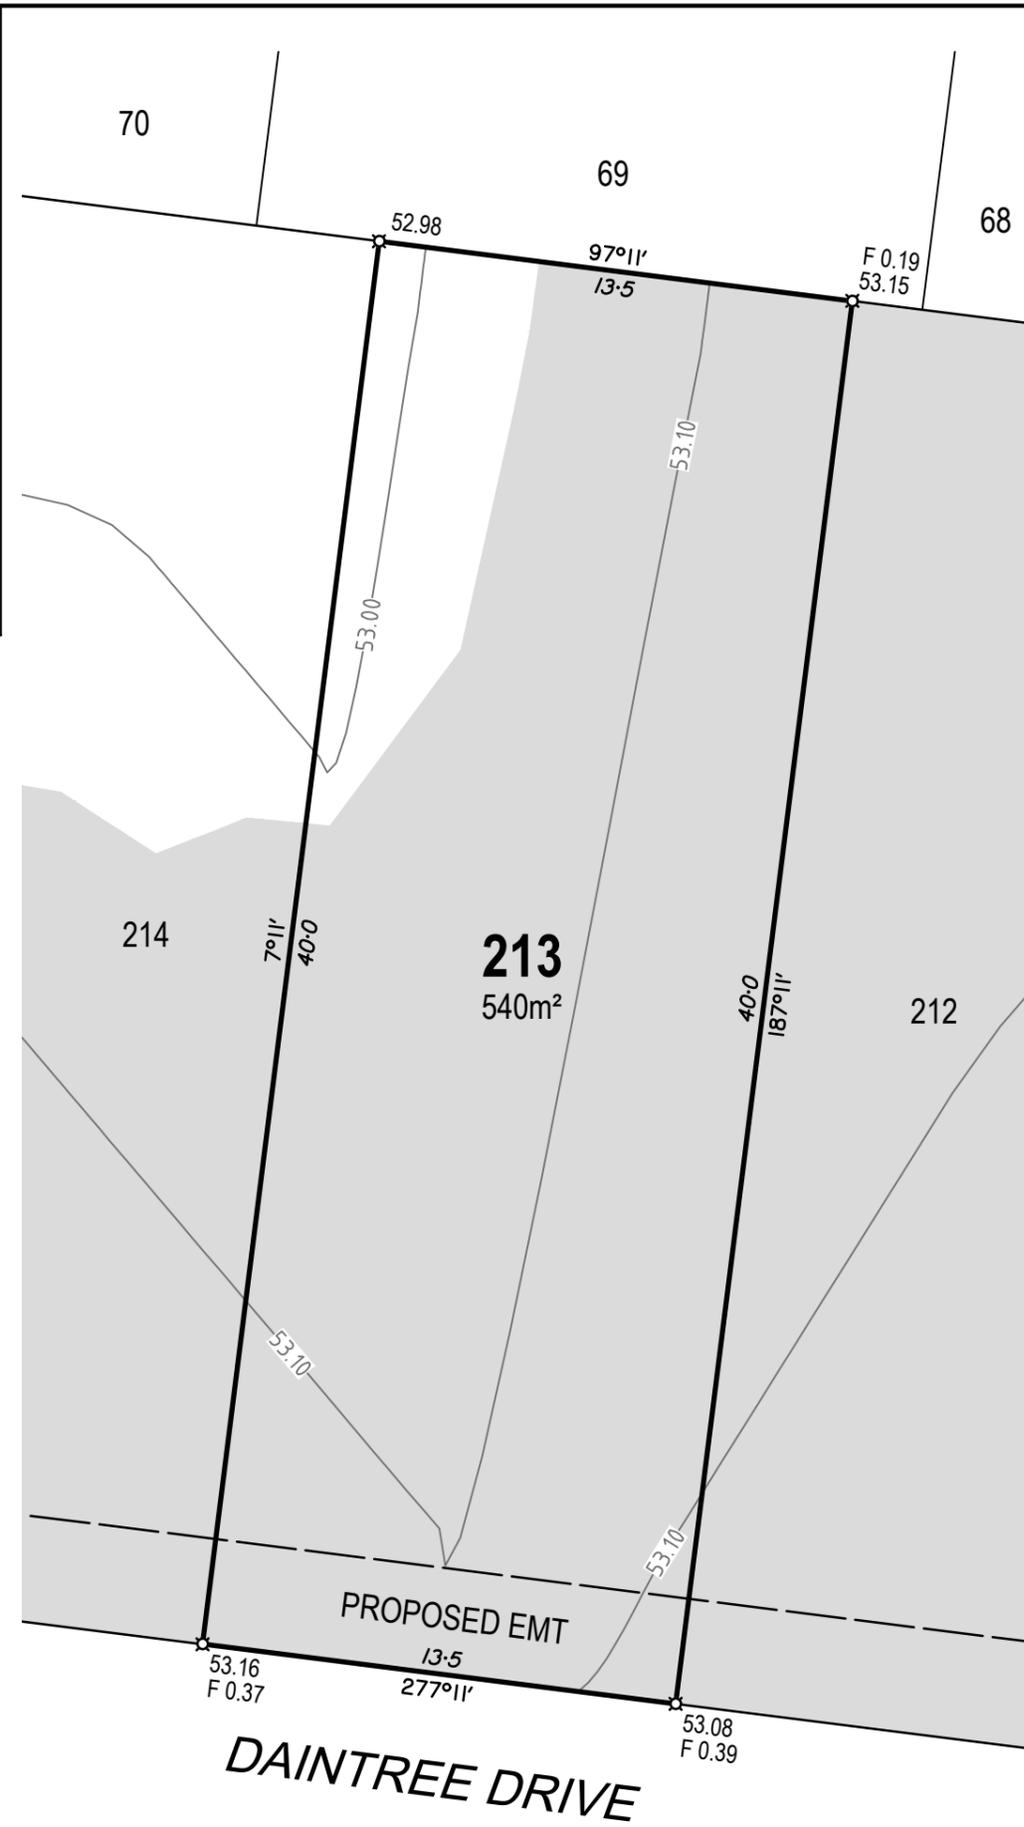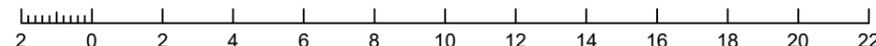

DISCLOSURE PLAN FOR PROPOSED LOT 213

RIVERBEND MIRANI STAGE 2

Currently Described as Lot 900 on SP255615

Locality: Mirani

LGA: Mackay Regional Council

LEGEND

- Proposed Lot Boundary
- Proposed Easement Boundary
- Finished Surface Contour (0.1m Interval)
- Extent of Fill
- Denotes Finished Surface Level
- Denotes Depth of Fill

#	Description	Date
A	Original issue	18/12/2025



Airlie Beach | Mackay | Townsville | Rockhampton | SE QLD
E: admin@visionsurveysqld.com.au P: 13000VISION

Cadastral Surveyor:

Christopher Mark Hetherington


Scale: 1:200 Original Sheet: A3

Horizontal Datum: MGA94 ZONE 55

Vertical Datum: AHD VIDE OPM114053 (RL 52.103)

Date: 18/12/2025 Sheet: 1 of 1

Drawing No: **25829-DP213** Rev: **A**

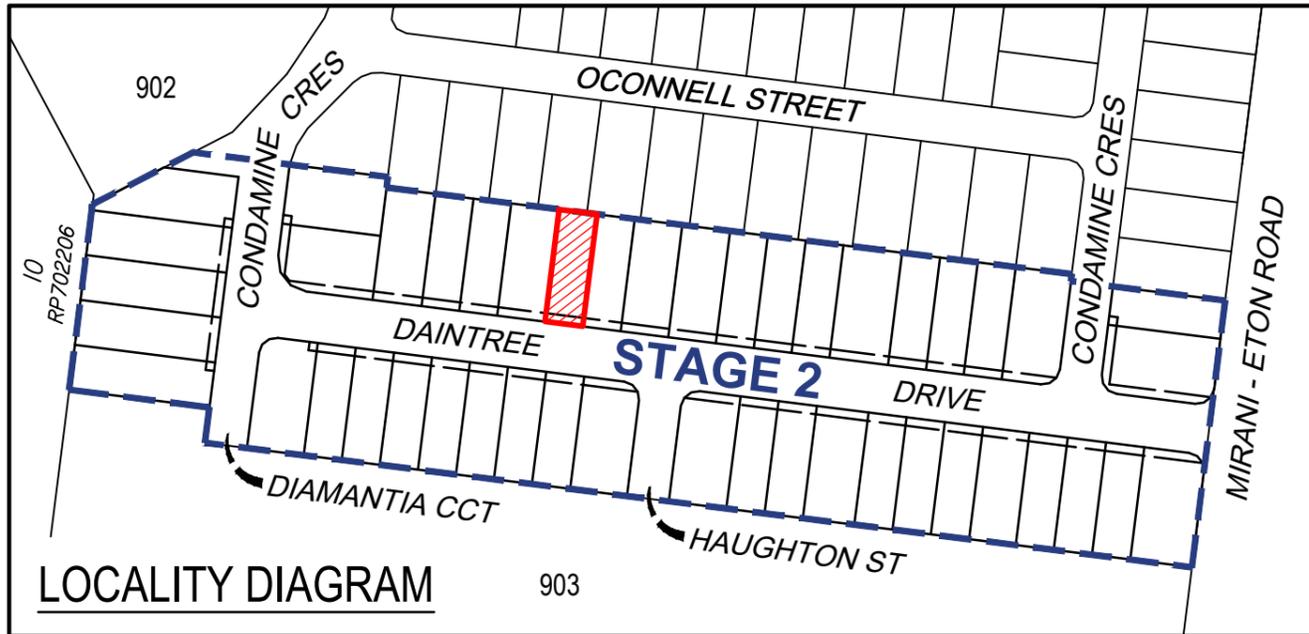

LOCALITY DIAGRAM



NOTES

1. Areas and dimensions are subject to final survey and Survey Plan registration.
2. Final presentation of areas will comply with requirements of the Registrar of Titles and may vary from the format shown on this Identification Plan.
3. Proposed contours and fill are derived from Engineering Design provided by SCG Urban on 1/12/2025.
4. This plan was prepared to satisfy Section 11 of the Land Sales Act 1984 and should not be used by any other person or corporation or for any other purpose.
5. Levels shown are referenced to the Australian Height Datum (AHD) from origin OPM114053 (RL 52.103).
6. Builders shall not build off the design levels shown; a site survey is required.
7. All earthworks to allotments shall be completed under Level 1 supervision by a NATA Certified Geotechnical Testing Authority in accordance with the provisions of Appendix B of AS3798 - Guidelines of Earthworks for Commercial and Residential Developments. Residential - 95% of standard maximum dry density.

These notes are an integral part of this plan.



Scale 1:200 - Lengths are in Metres.

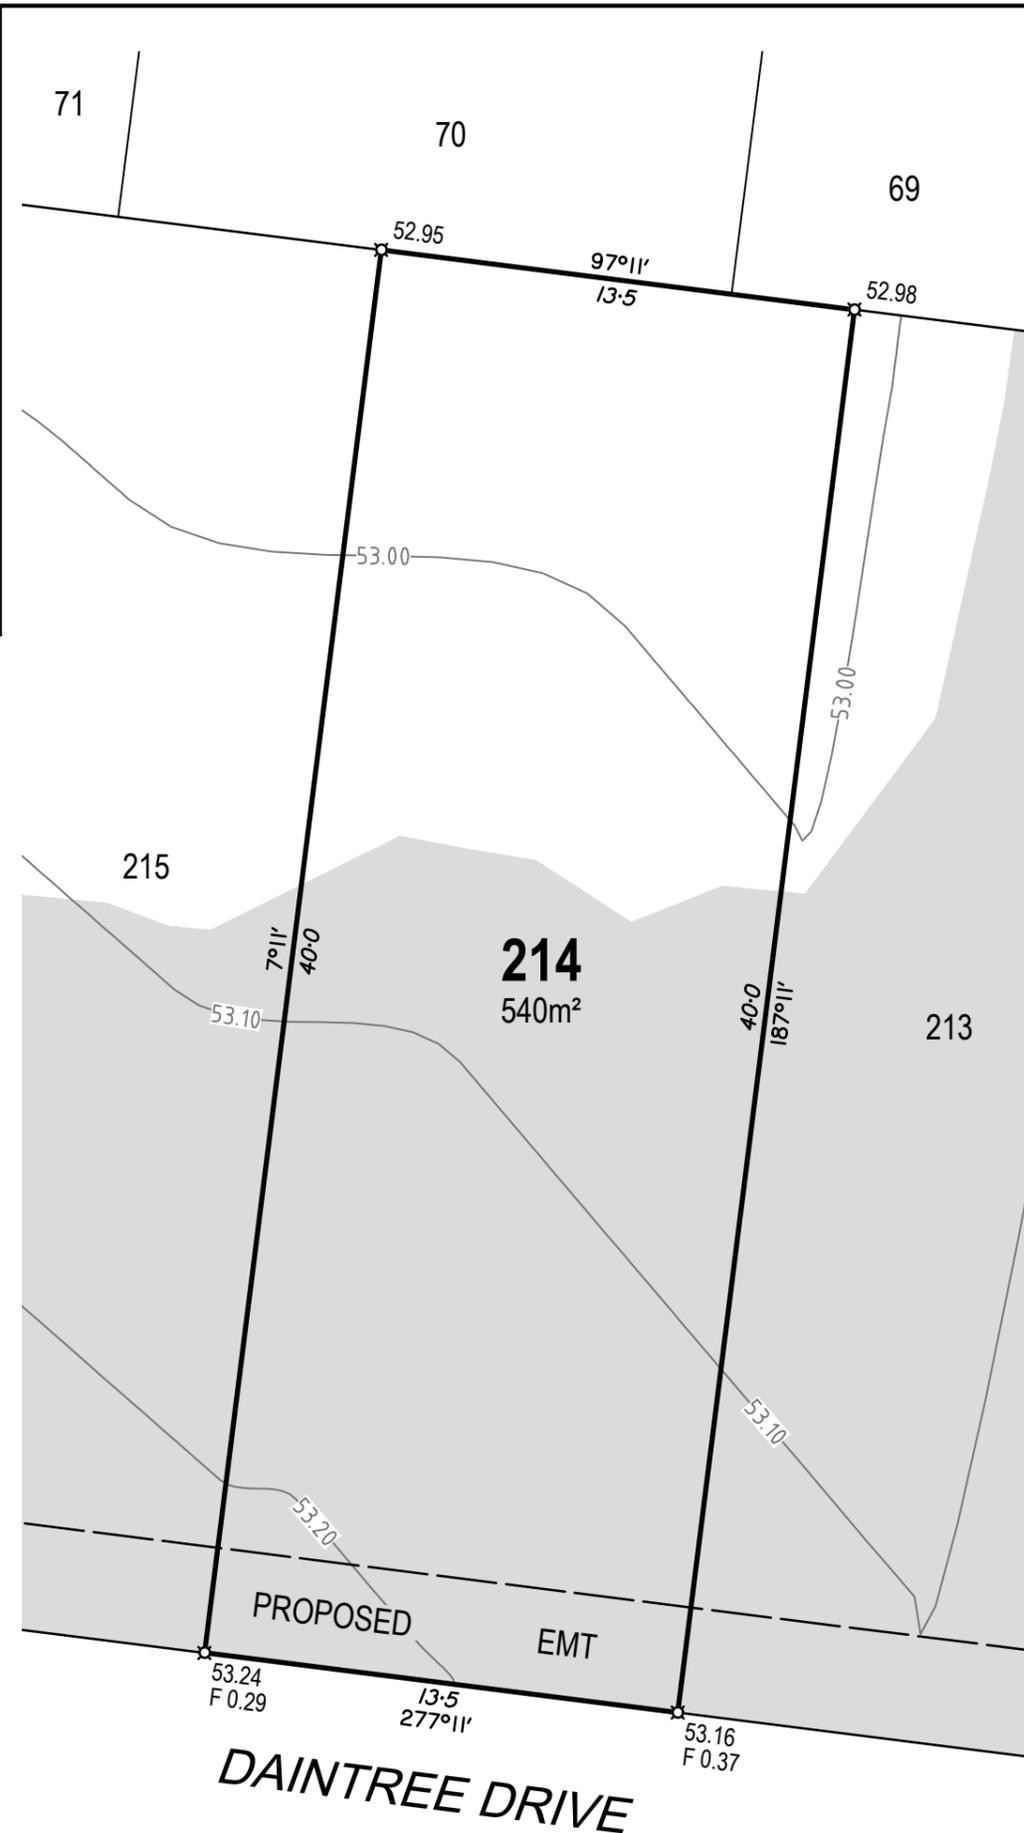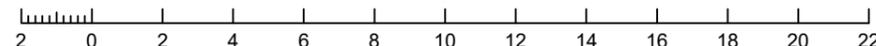

DISCLOSURE PLAN FOR PROPOSED LOT 214

RIVERBEND MIRANI STAGE 2

Currently Described as Lot 900 on SP255615

Locality: Mirani

LGA: Mackay Regional Council

LEGEND

- Proposed Lot Boundary
- Proposed Easement Boundary
- Finished Surface Contour (0.1m Interval)
- Extent of Fill
- Denotes Finished Surface Level
- Denotes Depth of Fill

#	Description	Date
A	Original issue	18/12/2025



Airlie Beach | Mackay | Townsville | Rockhampton | SE QLD
E: admin@visionsurveysqld.com.au P: 13000VISION

Cadastral Surveyor:

Christopher Mark Hetherington


Scale: 1:200 Original Sheet: A3

Horizontal Datum: MGA94 ZONE 55

Vertical Datum: AHD VIDE OPM114053 (RL 52.103)

Date: 18/12/2025 Sheet: 1 of 1

Drawing No: **25829-DP214** Rev: **A**

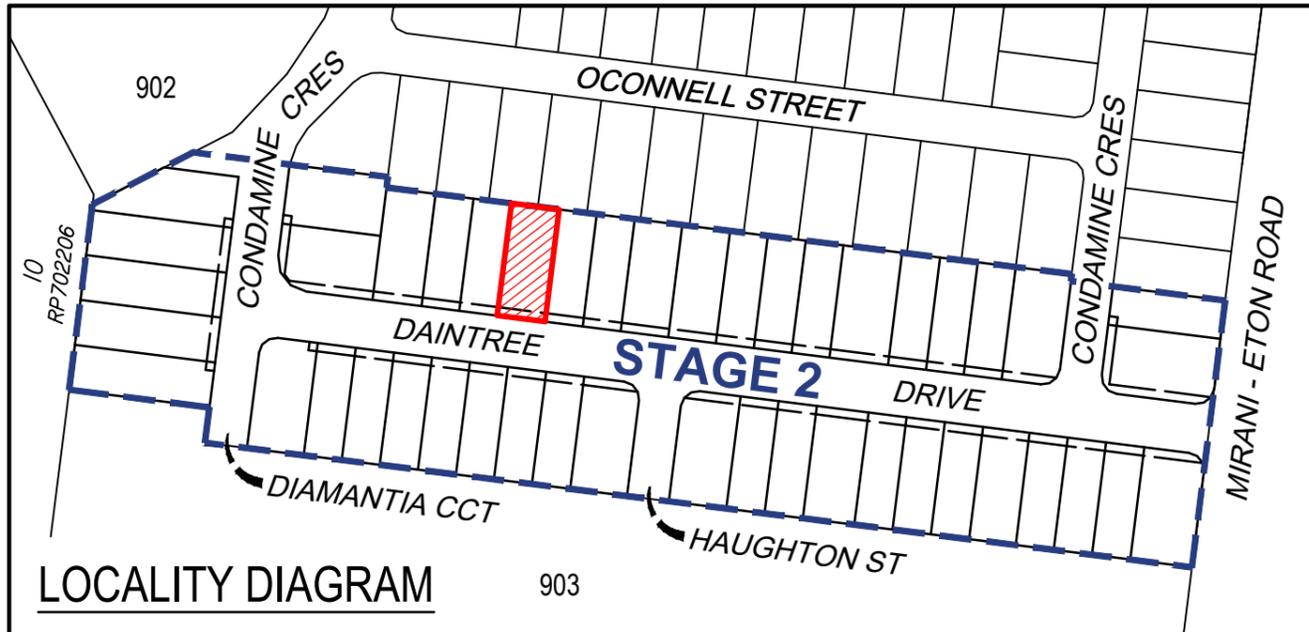

LOCALITY DIAGRAM



NOTES

1. Areas and dimensions are subject to final survey and Survey Plan registration.
2. Final presentation of areas will comply with requirements of the Registrar of Titles and may vary from the format shown on this Identification Plan.
3. Proposed contours and fill are derived from Engineering Design provided by SCG Urban on 1/12/2025.
4. This plan was prepared to satisfy Section 11 of the Land Sales Act 1984 and should not be used by any other person or corporation or for any other purpose.
5. Levels shown are referenced to the Australian Height Datum (AHD) from origin OPM114053 (RL 52.103).
6. Builders shall not build off the design levels shown; a site survey is required.
7. All earthworks to allotments shall be completed under Level 1 supervision by a NATA Certified Geotechnical Testing Authority in accordance with the provisions of Appendix B of AS3798 - Guidelines of Earthworks for Commercial and Residential Developments. Residential - 95% of standard maximum dry density.

These notes are an integral part of this plan.



Scale 1:200 - Lengths are in Metres.

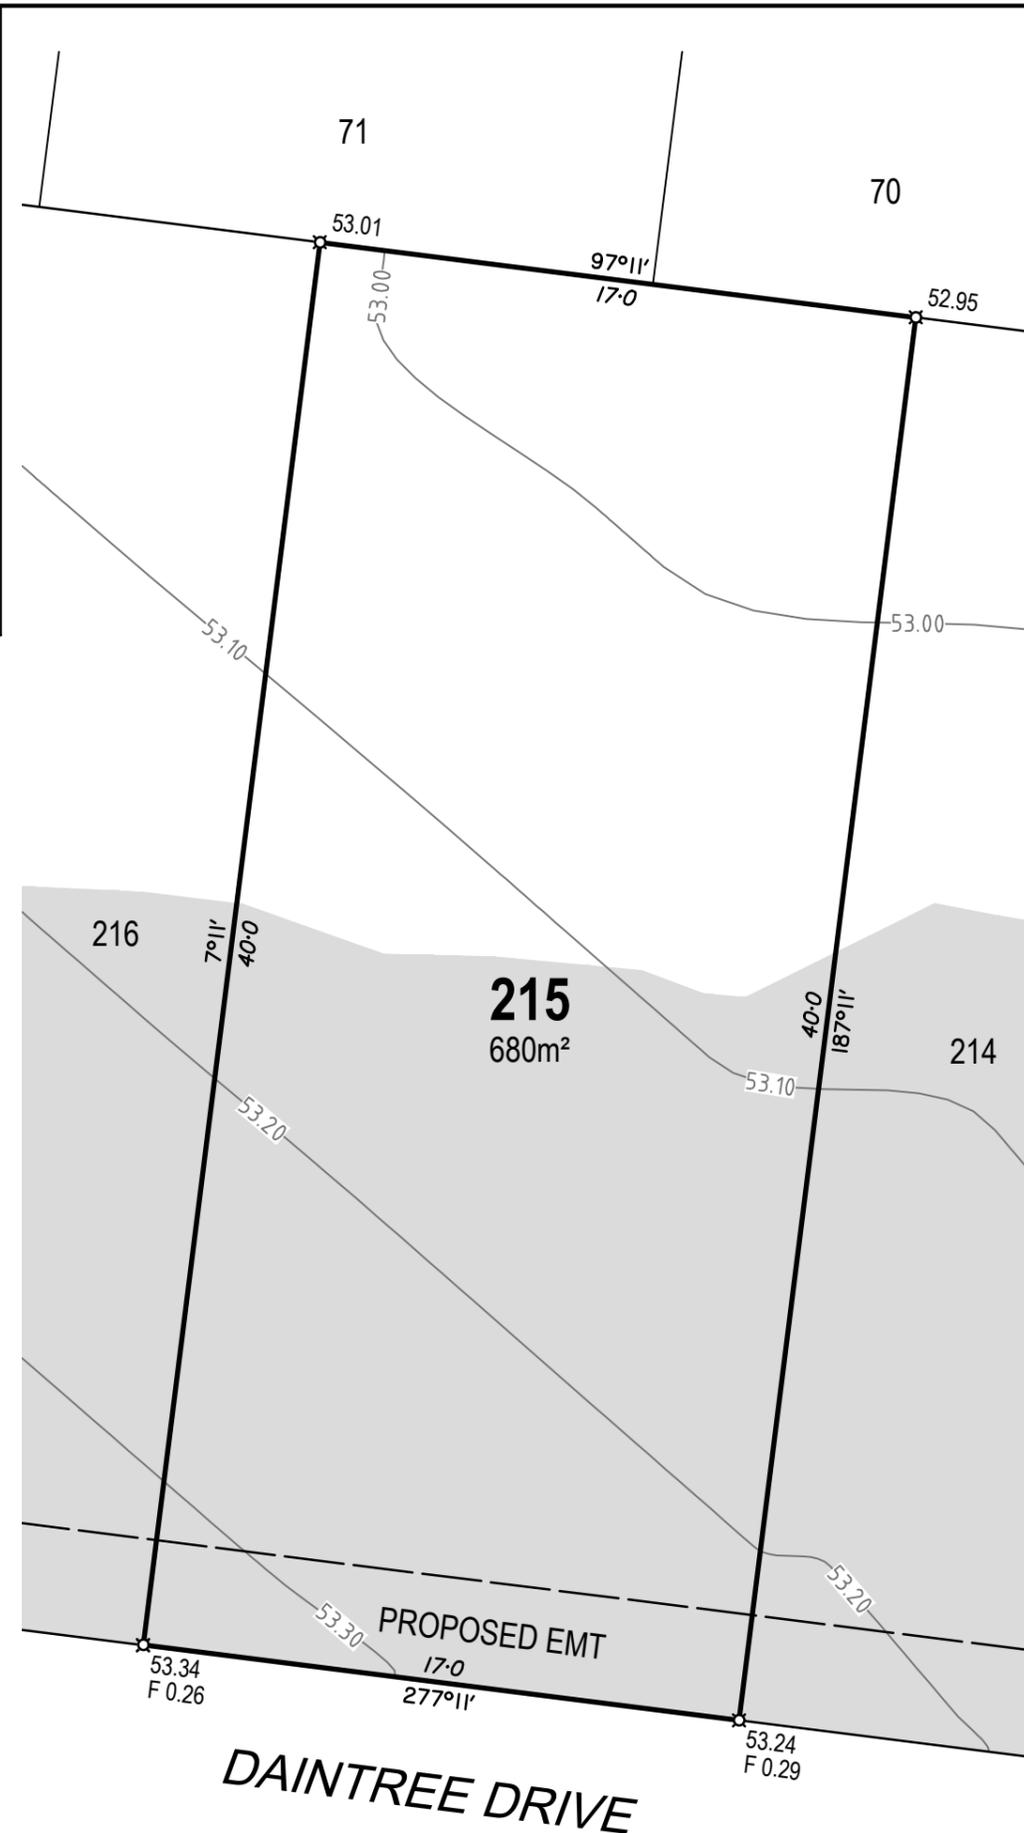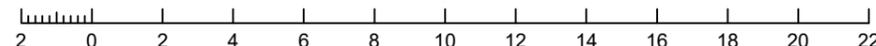

DISCLOSURE PLAN FOR PROPOSED LOT 215

RIVERBEND MIRANI STAGE 2

Currently Described as Lot 900 on SP255615

Locality: Mirani

LGA: Mackay Regional Council

LEGEND

- Proposed Lot Boundary
- Proposed Easement Boundary
- Finished Surface Contour (0.1m Interval)
- Extent of Fill
- × 12.34 Denotes Finished Surface Level
- × F 0.23 Denotes Depth of Fill

#	Description	Date
A	Original issue	18/12/2025



E: admin@visionsurveysqld.com.au P: 13000VISION

Cadastral Surveyor:

Christopher Mark Hetherington
Christopher Mark Hetherington


Scale: 1:200 Original Sheet: A3

Horizontal Datum: MGA94 ZONE 55

Vertical Datum: AHD VIDE OPM114053 (RL 52.103)

Date: 18/12/2025 Sheet: 1 of 1

Drawing No: **25829-DP215** Rev: **A**

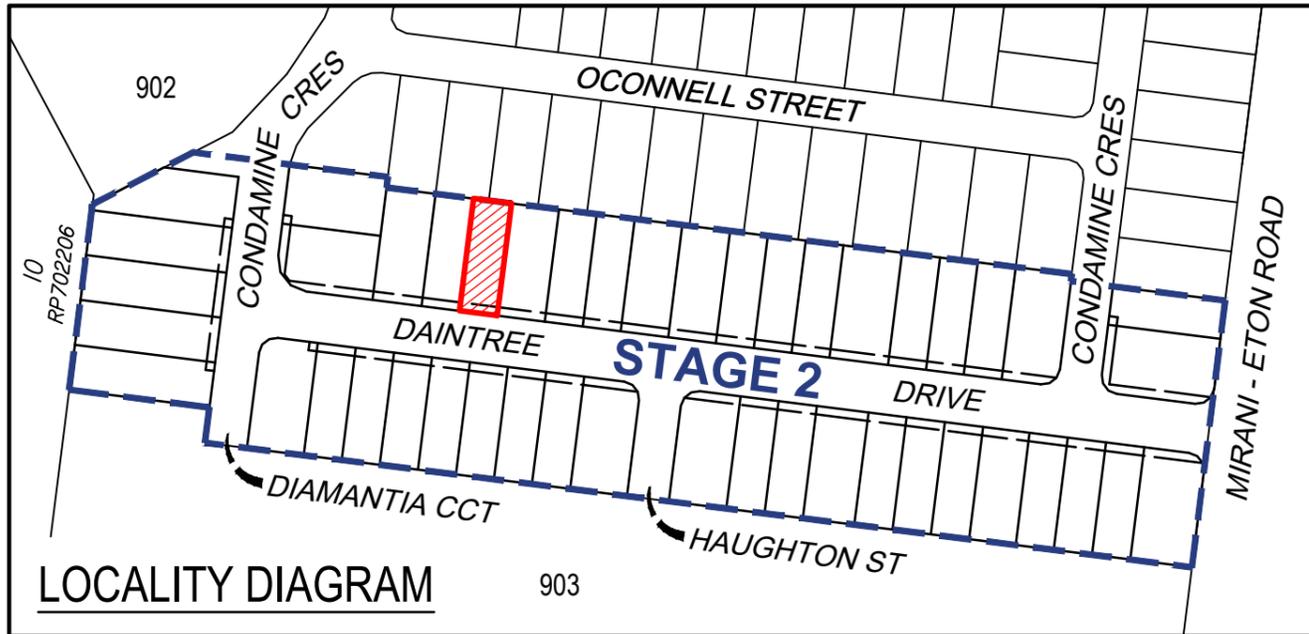

LOCALITY DIAGRAM



NOTES

1. Areas and dimensions are subject to final survey and Survey Plan registration.
2. Final presentation of areas will comply with requirements of the Registrar of Titles and may vary from the format shown on this Identification Plan.
3. Proposed contours and fill are derived from Engineering Design provided by SCG Urban on 1/12/2025.
4. This plan was prepared to satisfy Section 11 of the Land Sales Act 1984 and should not be used by any other person or corporation or for any other purpose.
5. Levels shown are referenced to the Australian Height Datum (AHD) from origin OPM114053 (RL 52.103).
6. Builders shall not build off the design levels shown; a site survey is required.
7. All earthworks to allotments shall be completed under Level 1 supervision by a NATA Certified Geotechnical Testing Authority in accordance with the provisions of Appendix B of AS3798 - Guidelines of Earthworks for Commercial and Residential Developments. Residential - 95% of standard maximum dry density.

These notes are an integral part of this plan.



Scale 1:200 - Lengths are in Metres.

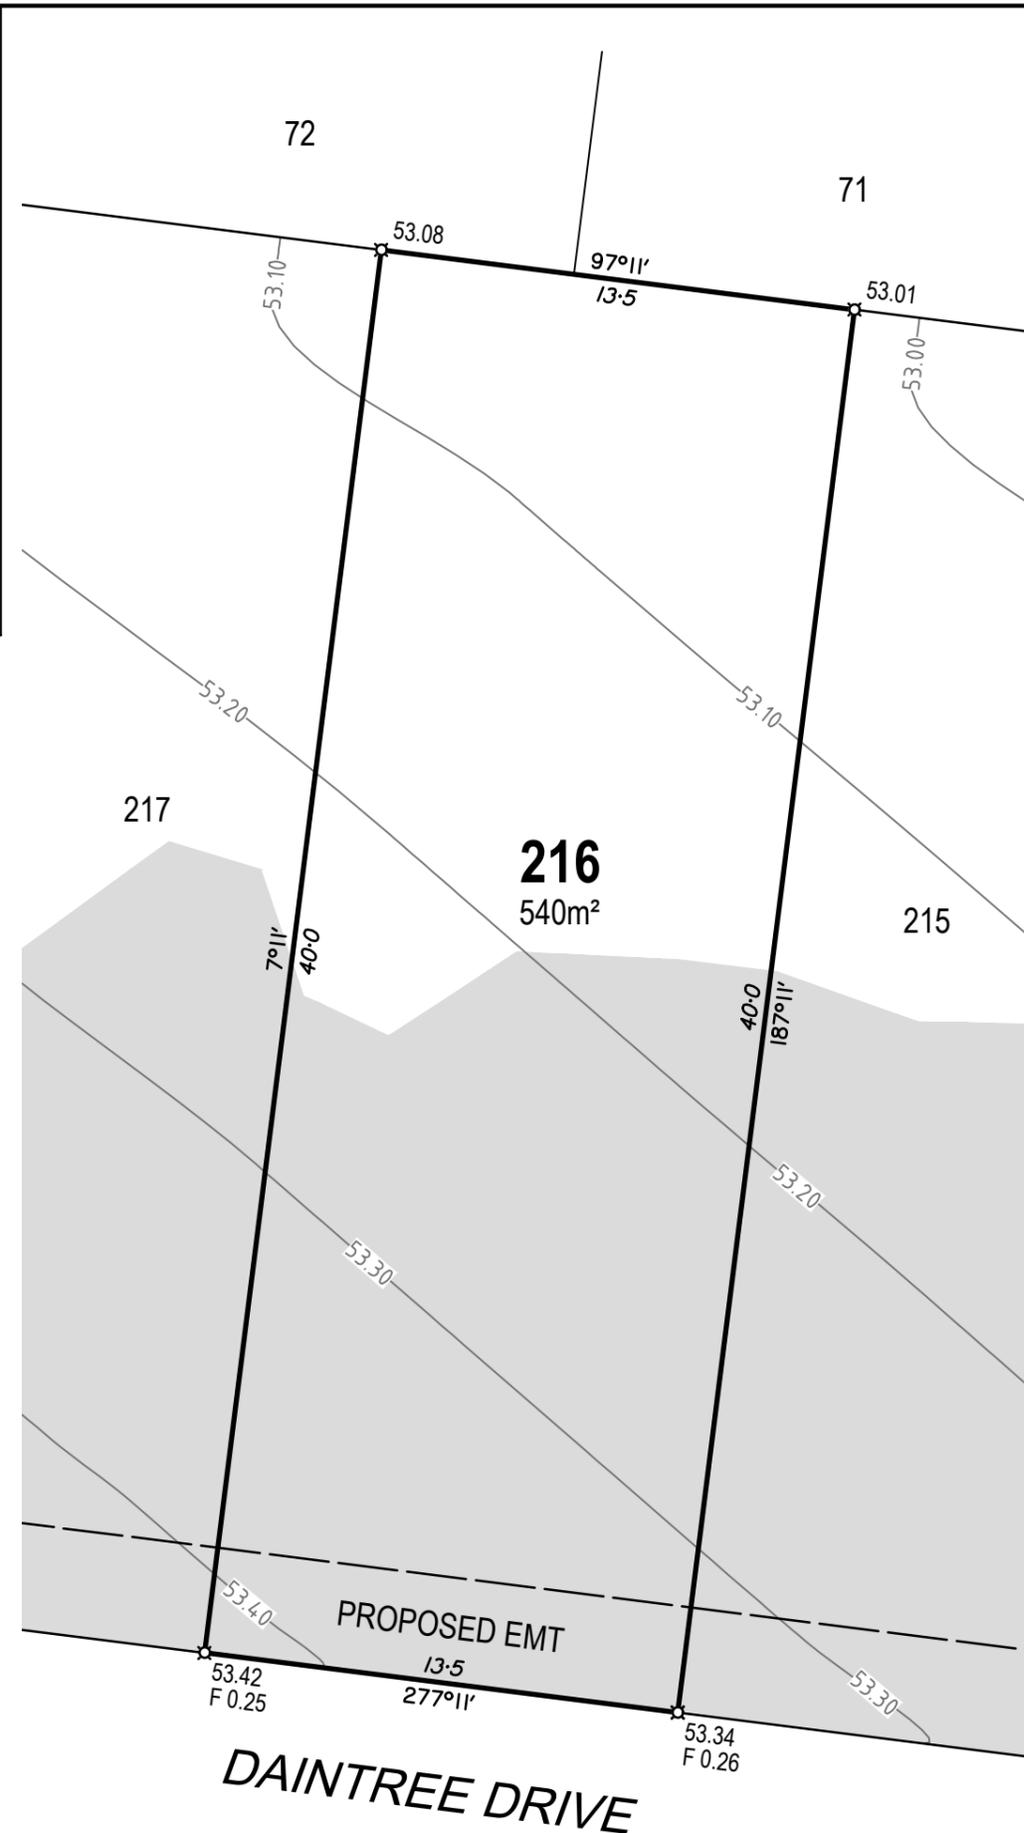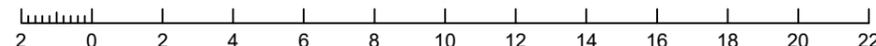

DISCLOSURE PLAN FOR PROPOSED LOT 216

RIVERBEND MIRANI STAGE 2

Currently Described as Lot 900 on SP255615

Locality: Mirani

LGA: Mackay Regional Council

LEGEND

- Proposed Lot Boundary
- Proposed Easement Boundary
- Finished Surface Contour (0.1m Interval)
- Extent of Fill
- Denotes Finished Surface Level
- Denotes Depth of Fill

#	Description	Date
A	Original issue	18/12/2025



Airlie Beach | Mackay | Townsville | Rockhampton | SE QLD
E: admin@visionsurveysqld.com.au P: 13000VISION

Cadastral Surveyor:

Christopher Mark Hetherington


Scale: 1:200 Original Sheet: A3

Horizontal Datum: MGA94 ZONE 55

Vertical Datum: AHD VIDE OPM114053 (RL 52.103)

Date: 18/12/2025 Sheet: 1 of 1

Drawing No: **25829-DP216** Rev: **A**

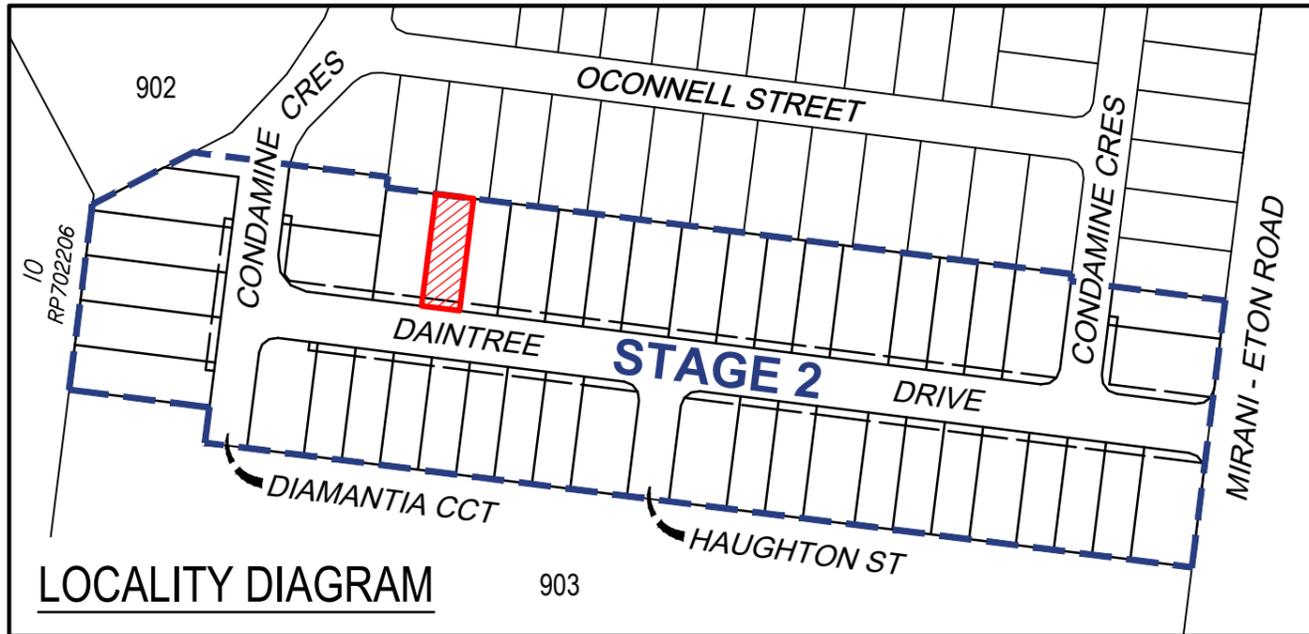

LOCALITY DIAGRAM



NOTES

1. Areas and dimensions are subject to final survey and Survey Plan registration.
2. Final presentation of areas will comply with requirements of the Registrar of Titles and may vary from the format shown on this Identification Plan.
3. Proposed contours and fill are derived from Engineering Design provided by SCG Urban on 1/12/2025.
4. This plan was prepared to satisfy Section 11 of the Land Sales Act 1984 and should not be used by any other person or corporation or for any other purpose.
5. Levels shown are referenced to the Australian Height Datum (AHD) from origin OPM114053 (RL 52.103).
6. Builders shall not build off the design levels shown; a site survey is required.
7. All earthworks to allotments shall be completed under Level 1 supervision by a NATA Certified Geotechnical Testing Authority in accordance with the provisions of Appendix B of AS3798 - Guidelines of Earthworks for Commercial and Residential Developments. Residential - 95% of standard maximum dry density.

These notes are an integral part of this plan.



Scale 1:200 - Lengths are in Metres.

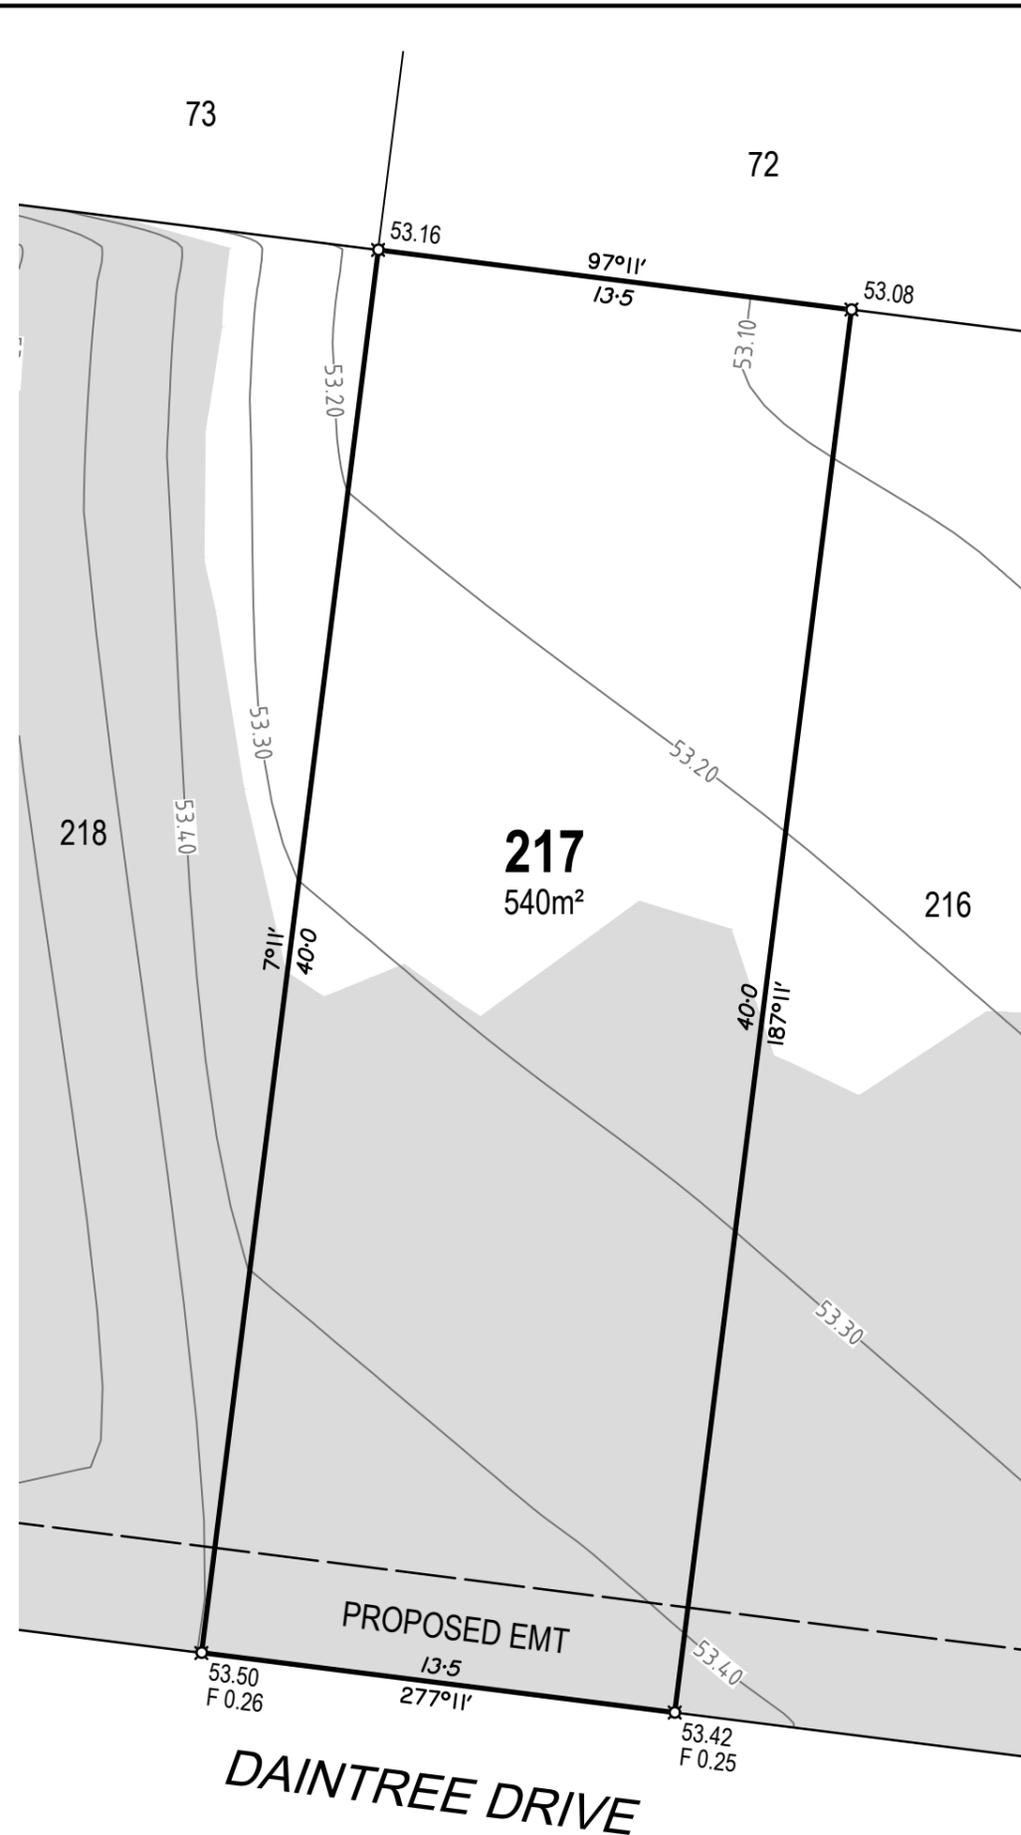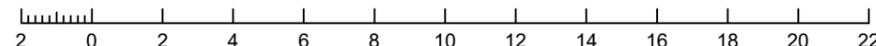

DISCLOSURE PLAN FOR PROPOSED LOT 217

RIVERBEND MIRANI STAGE 2

Currently Described as Lot 900 on SP255615

Locality: Mirani

LGA: Mackay Regional Council

LEGEND

- Proposed Lot Boundary
- Proposed Easement Boundary
- Finished Surface Contour (0.1m Interval)
- Extent of Fill
- Denotes Finished Surface Level
- Denotes Depth of Fill

#	Description	Date
A	Original issue	18/12/2025



Airlie Beach | Mackay | Townsville | Rockhampton | SE QLD
E: admin@visionsurveysqld.com.au P: 13000VISION

Cadastral Surveyor:

Christopher Mark Hetherington

Scale: 1:200 Original Sheet: A3

Horizontal Datum:


MGA94 ZONE 55

Vertical Datum:

AHD VIDE OPM114053 (RL 52.103)

Date: 18/12/2025 Sheet: 1 of 1

Drawing No: **25829-DP217** Rev: **A**

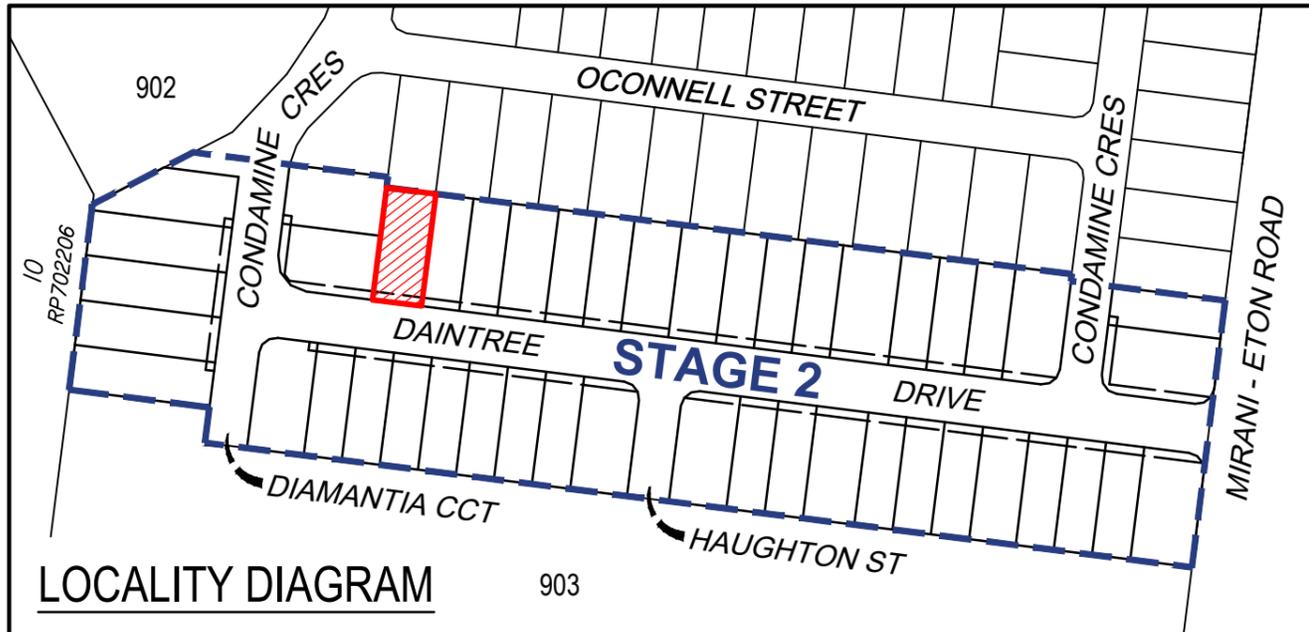

LOCALITY DIAGRAM



NOTES

1. Areas and dimensions are subject to final survey and Survey Plan registration.
2. Final presentation of areas will comply with requirements of the Registrar of Titles and may vary from the format shown on this Identification Plan.
3. Proposed contours and fill are derived from Engineering Design provided by SCG Urban on 1/12/2025.
4. This plan was prepared to satisfy Section 11 of the Land Sales Act 1984 and should not be used by any other person or corporation or for any other purpose.
5. Levels shown are referenced to the Australian Height Datum (AHD) from origin OPM114053 (RL 52.103).
6. Builders shall not build off the design levels shown; a site survey is required.
7. All earthworks to allotments shall be completed under Level 1 supervision by a NATA Certified Geotechnical Testing Authority in accordance with the provisions of Appendix B of AS3798 - Guidelines of Earthworks for Commercial and Residential Developments. Residential - 95% of standard maximum dry density.

These notes are an integral part of this plan.



Scale 1:200 - Lengths are in Metres.

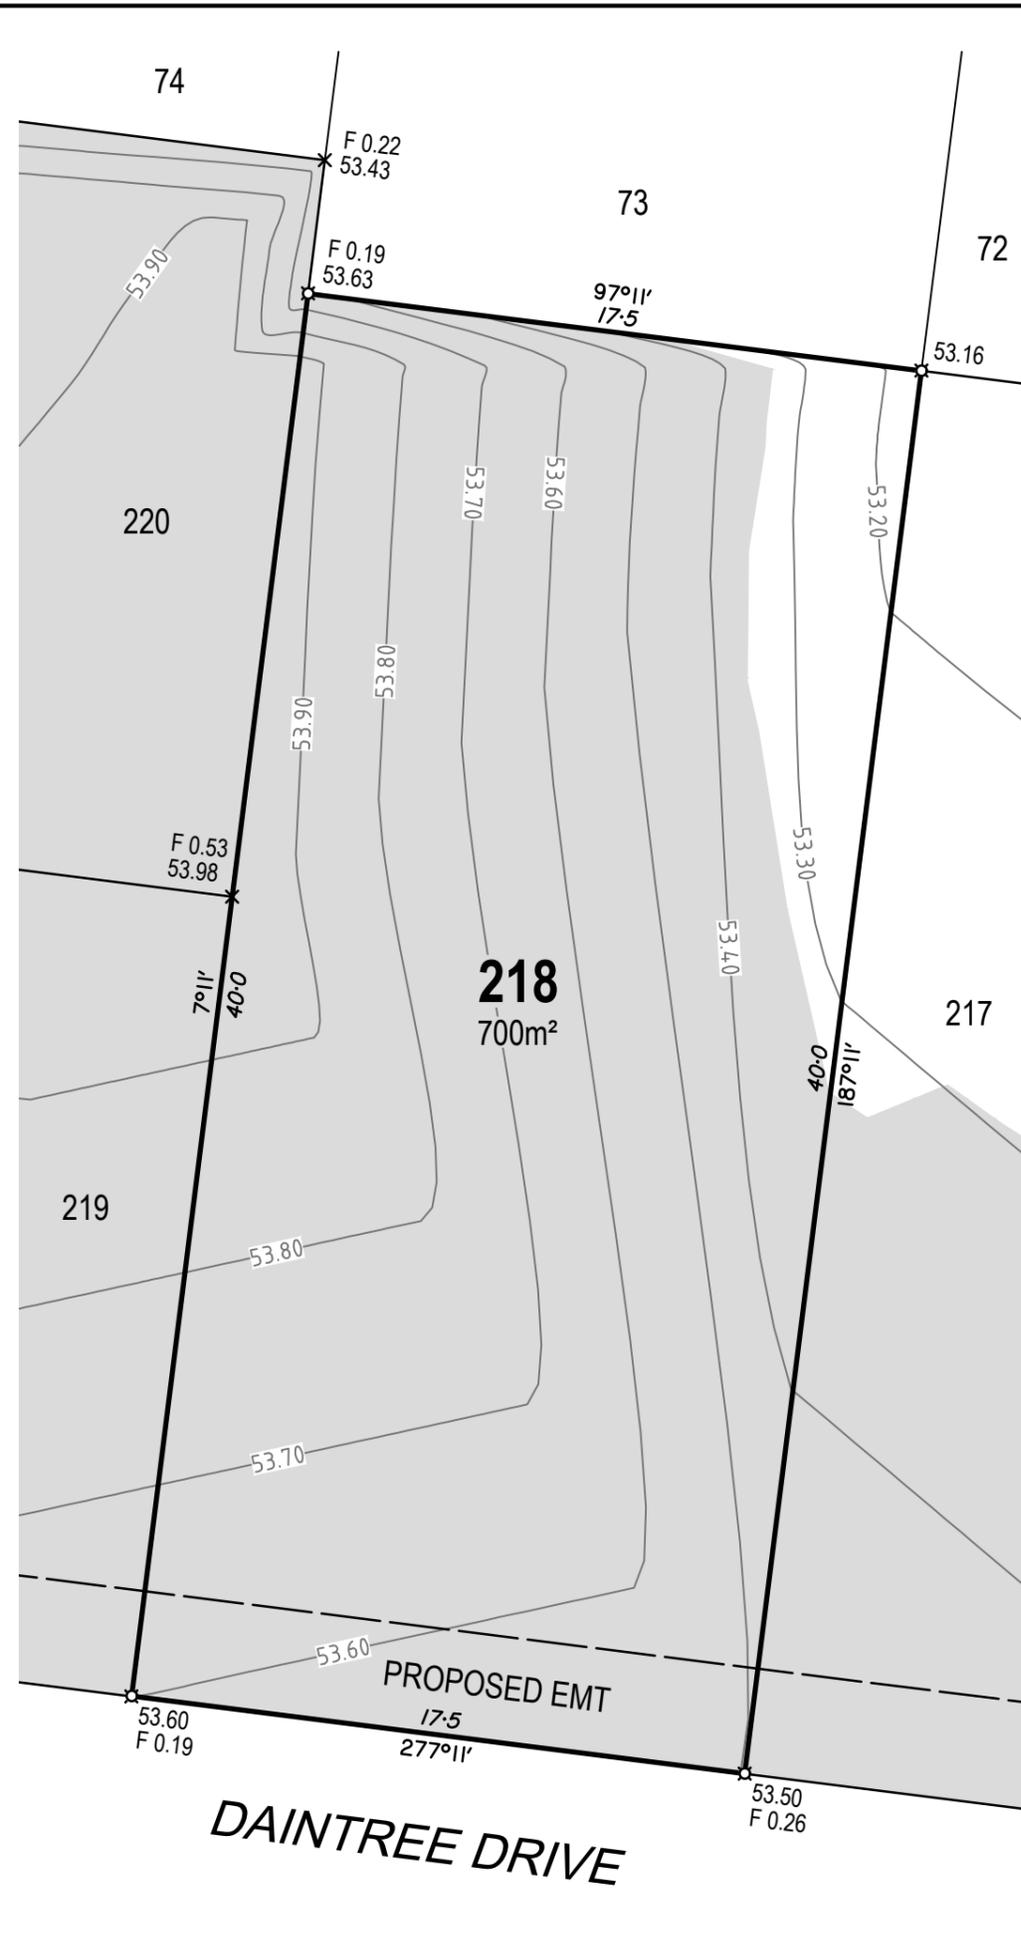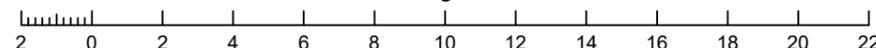

DISCLOSURE PLAN FOR PROPOSED LOT 218

RIVERBEND MIRANI STAGE 2

Currently Described as Lot 900 on SP255615

Locality: Mirani

LGA: Mackay Regional Council

LEGEND

- Proposed Lot Boundary
- Proposed Easement Boundary
- Finished Surface Contour (0.1m Interval)
- Extent of Fill
- Denotes Finished Surface Level
- Denotes Depth of Fill

#	Description	Date
A	Original issue	18/12/2025



Airlie Beach | Mackay | Townsville | Rockhampton | SE QLD
E: admin@visionsurveysqld.com.au P: 13000VISION

Cadastral Surveyor:

Christopher Mark Hetherington


Scale: 1:200 Original Sheet: A3

Horizontal Datum: MGA94 ZONE 55

Vertical Datum: AHD VIDE OPM114053 (RL 52.103)

Date: 18/12/2025 Sheet: 1 of 1

Drawing No: **25829-DP218** Rev: **A**

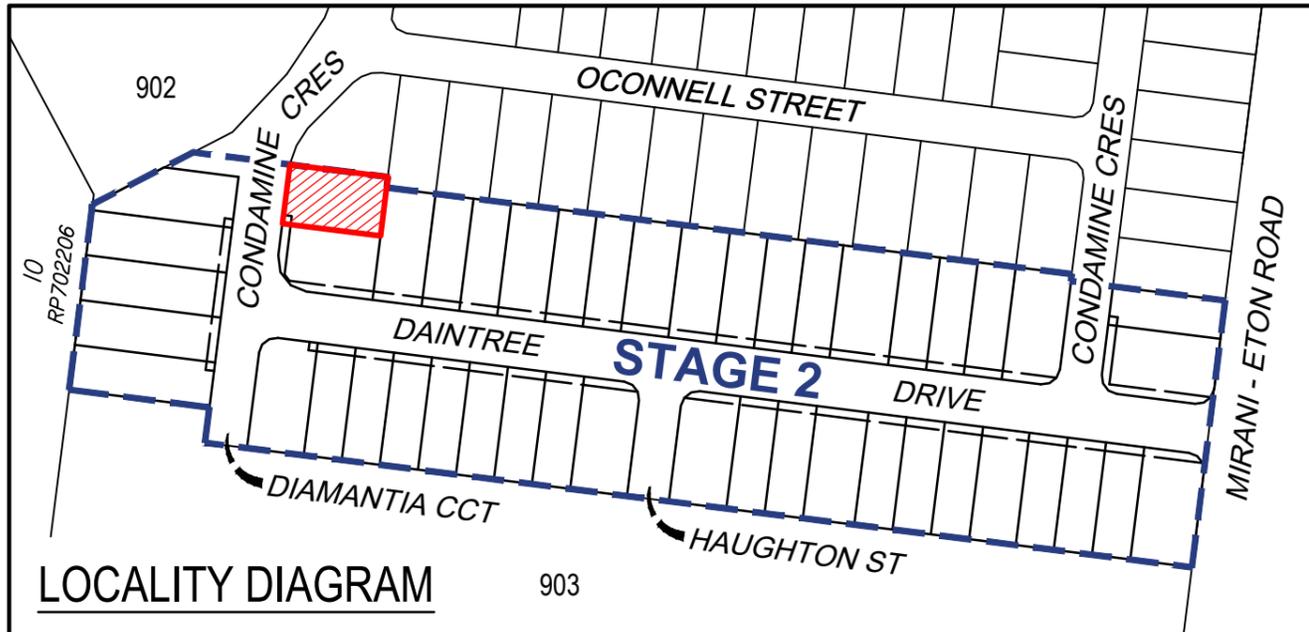

NOTES

1. Areas and dimensions are subject to final survey and Survey Plan registration.
2. Final presentation of areas will comply with requirements of the Registrar of Titles and may vary from the format shown on this Identification Plan.
3. Proposed contours and fill are derived from Engineering Design provided by SCG Urban on 1/12/2025.
4. This plan was prepared to satisfy Section 11 of the Land Sales Act 1984 and should not be used by any other person or corporation or for any other purpose.
5. Levels shown are referenced to the Australian Height Datum (AHD) from origin OPM114053 (RL 52.103).
6. Builders shall not build off the design levels shown; a site survey is required.
7. All earthworks to allotments shall be completed under Level 1 supervision by a NATA Certified Geotechnical Testing Authority in accordance with the provisions of Appendix B of AS3798 - Guidelines of Earthworks for Commercial and Residential Developments. Residential - 95% of standard maximum dry density.

These notes are an integral part of this plan.

DISCLOSURE PLAN FOR PROPOSED LOT 220

RIVERBEND MIRANI
STAGE 2


Currently Described as
Lot 900 on SP255615

Locality: Mirani


LGA: Mackay Regional Council

LEGEND

- Proposed Lot Boundary
- Proposed Easement Boundary
- Finished Surface Contour (0.1m Interval)
- Extent of Fill
- Denotes Finished Surface Level
- Denotes Depth of Fill

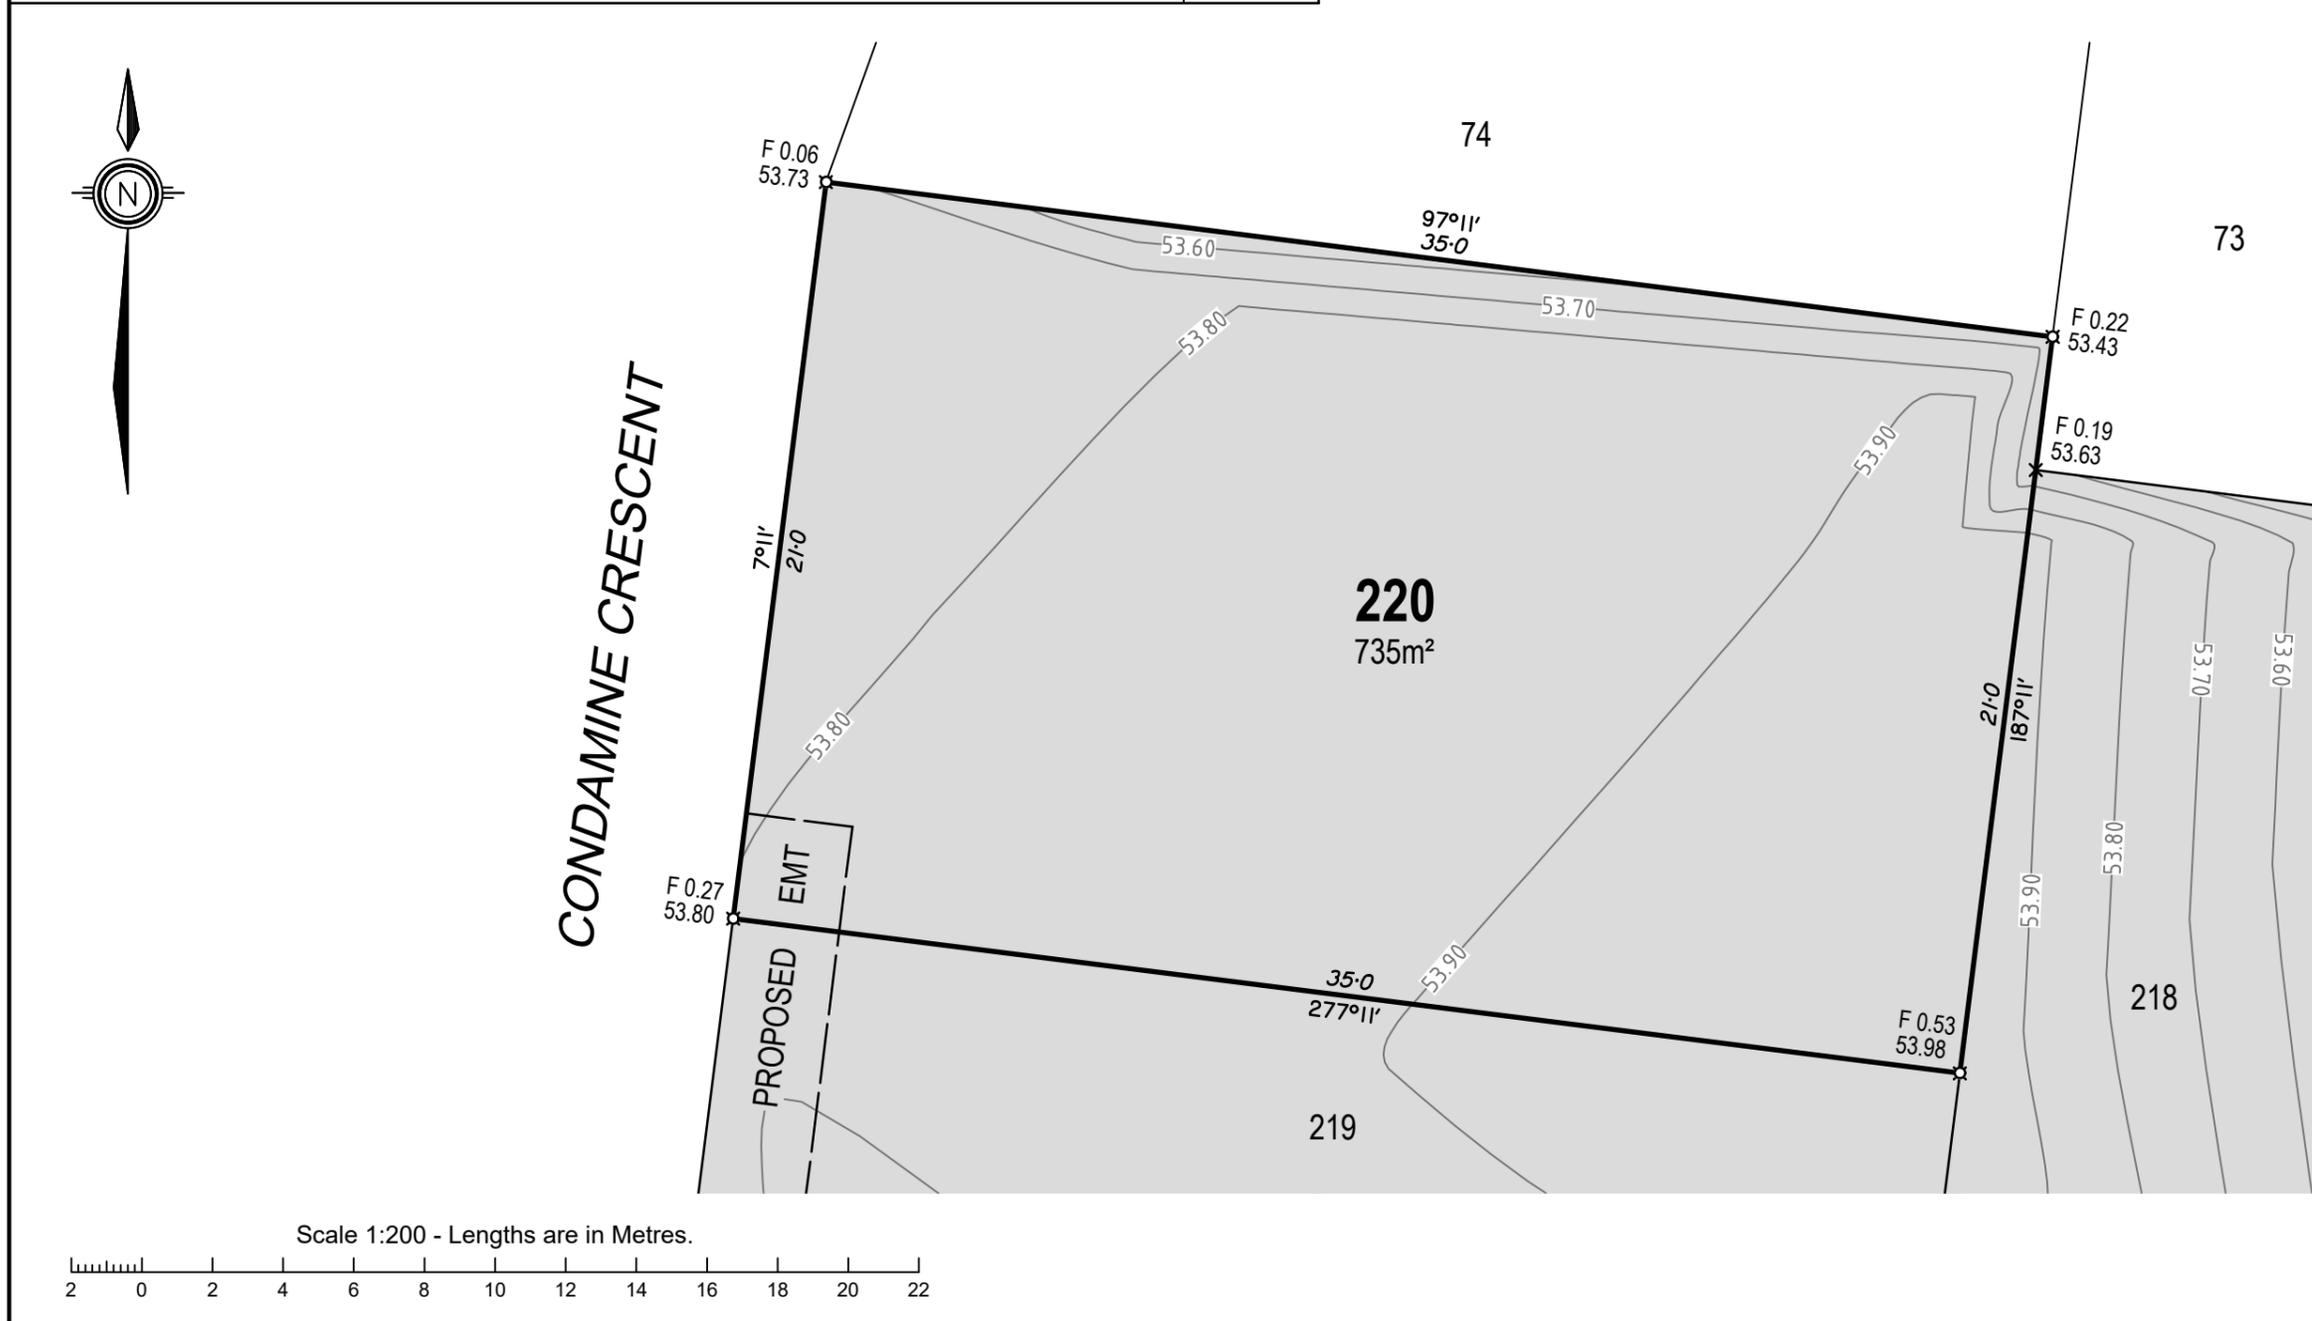

Scale 1:200 - Lengths are in Metres.

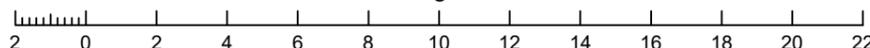

#	Description	Date
A	Original issue	18/12/2025



E: admin@visionsurveysqld.com.au P: 13000VISION

Cadastral Surveyor:

Christopher Mark Hetherington


Scale: 1:200 Original Sheet: A3

Horizontal Datum: MGA94 ZONE 55

Vertical Datum: AHD VIDE OPM114053 (RL 52.103)

Date: 18/12/2025 Sheet: 1 of 1

Drawing No: 25829-DP220 Rev: A

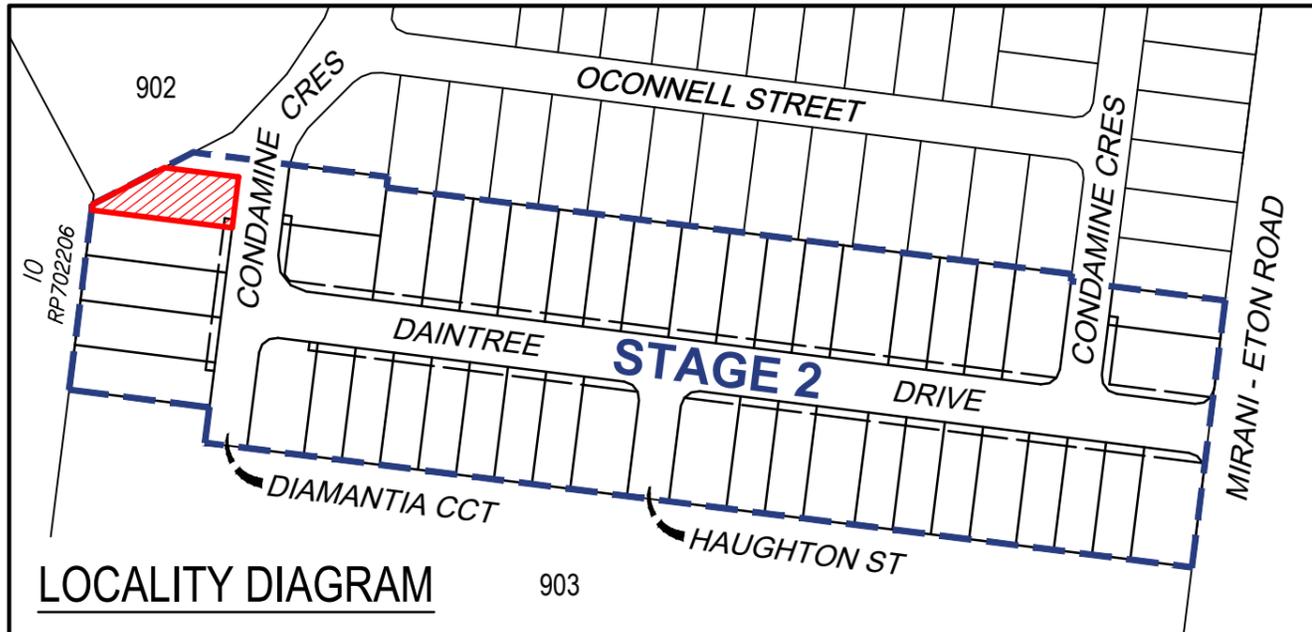

NOTES

1. Areas and dimensions are subject to final survey and Survey Plan registration.
2. Final presentation of areas will comply with requirements of the Registrar of Titles and may vary from the format shown on this Identification Plan.
3. Proposed contours and fill are derived from Engineering Design provided by SCG Urban on 1/12/2025.
4. This plan was prepared to satisfy Section 11 of the Land Sales Act 1984 and should not be used by any other person or corporation or for any other purpose.
5. Levels shown are referenced to the Australian Height Datum (AHD) from origin OPM114053 (RL 52.103).
6. Builders shall not build off the design levels shown; a site survey is required.
7. All earthworks to allotments shall be completed under Level 1 supervision by a NATA Certified Geotechnical Testing Authority in accordance with the provisions of Appendix B of AS3798 - Guidelines of Earthworks for Commercial and Residential Developments. Residential - 95% of standard maximum dry density.

These notes are an integral part of this plan.

DISCLOSURE PLAN FOR PROPOSED LOT 221

RIVERBEND MIRANI
STAGE 2


Currently Described as
Lot 900 on SP255615

Locality: Mirani

LGA: Mackay Regional Council

LEGEND

- Proposed Lot Boundary
- Proposed Easement Boundary
- Finished Surface Contour (0.1m Interval)
- Extent of Fill
- Denotes Finished Surface Level
- Denotes Depth of Fill

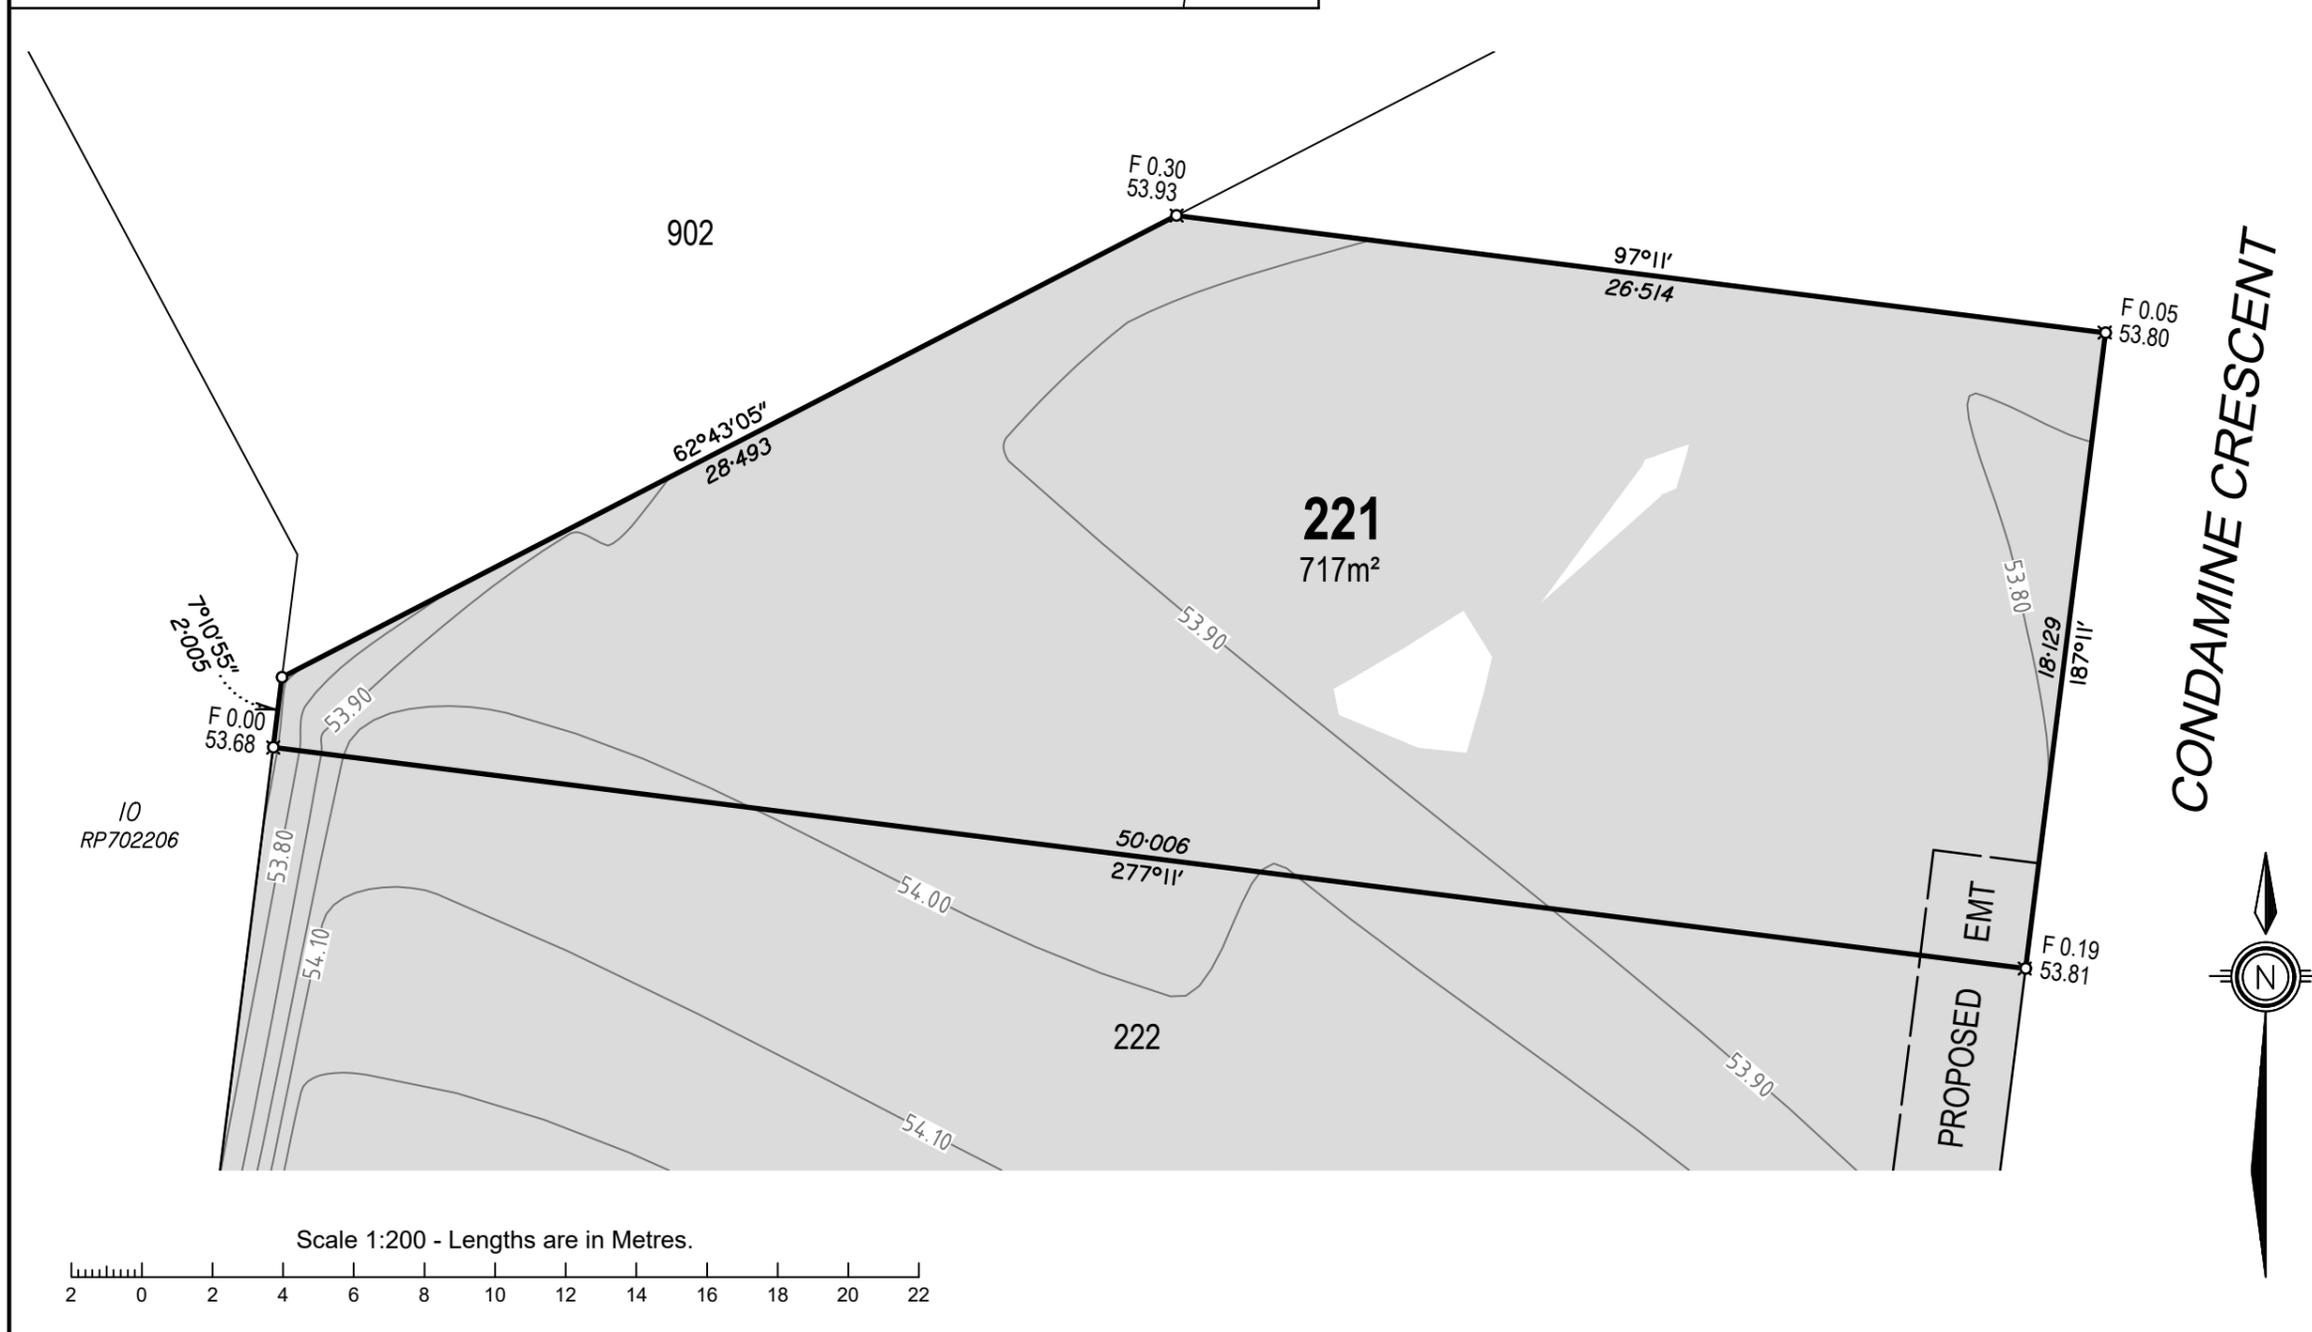

A	Original issue	18/12/2025
#	Description	Date



Airlie Beach | Mackay | Townsville | Rockhampton | SE QLD
E: admin@visionsurveysqld.com.au P: 13000VISION

Cadastral Surveyor:

Christopher Mark Hetherington


Scale: 1:200 Original Sheet: A3

Horizontal Datum:
MGA94 ZONE 55

Vertical Datum:
AHD VIDE OPM114053 (RL 52.103)

Date: 18/12/2025 Sheet: 1 of 1

Drawing No: **25829-DP221** Rev: **A**

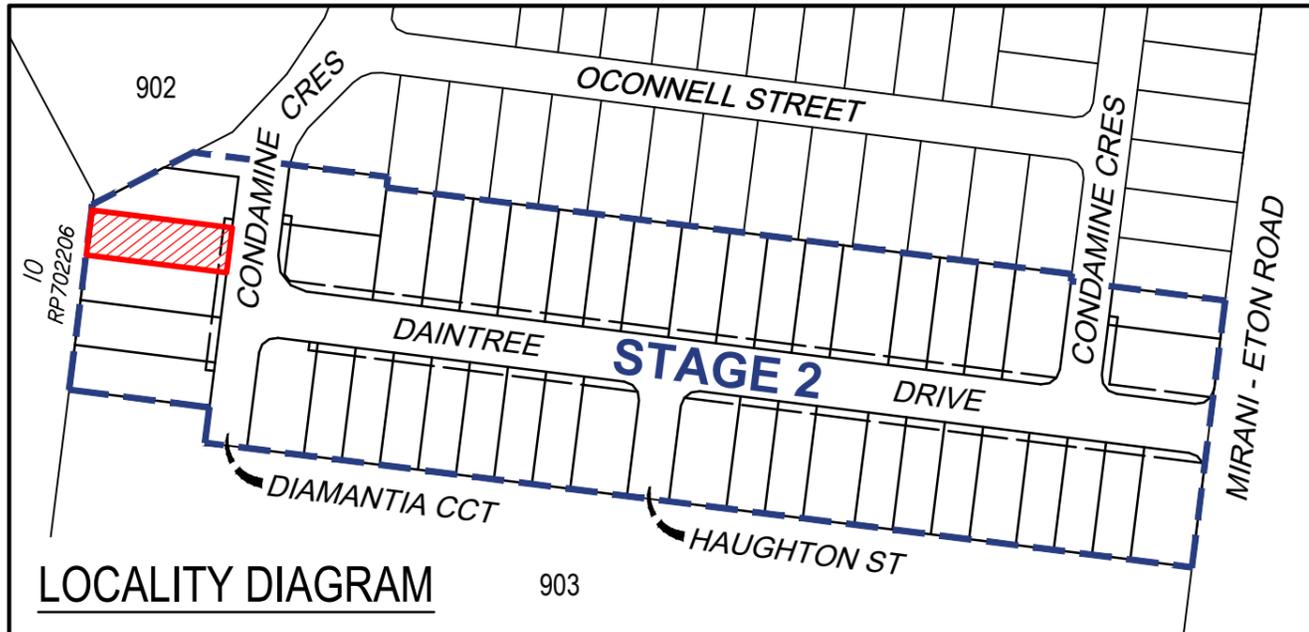

NOTES

1. Areas and dimensions are subject to final survey and Survey Plan registration.
2. Final presentation of areas will comply with requirements of the Registrar of Titles and may vary from the format shown on this Identification Plan.
3. Proposed contours and fill are derived from Engineering Design provided by SCG Urban on 1/12/2025.
4. This plan was prepared to satisfy Section 11 of the Land Sales Act 1984 and should not be used by any other person or corporation or for any other purpose.
5. Levels shown are referenced to the Australian Height Datum (AHD) from origin OPM114053 (RL 52.103).
6. Builders shall not build off the design levels shown; a site survey is required.
7. All earthworks to allotments shall be completed under Level 1 supervision by a NATA Certified Geotechnical Testing Authority in accordance with the provisions of Appendix B of AS3798 - Guidelines of Earthworks for Commercial and Residential Developments. Residential - 95% of standard maximum dry density.

These notes are an integral part of this plan.

DISCLOSURE PLAN FOR PROPOSED LOT 222

RIVERBEND MIRANI
STAGE 2


Currently Described as
Lot 900 on SP255615

Locality: Mirani

LGA: Mackay Regional Council

LEGEND

- Proposed Lot Boundary
- Proposed Easement Boundary
- Finished Surface Contour (0.1m Interval)
- Extent of Fill
- Denotes Finished Surface Level
- Denotes Depth of Fill

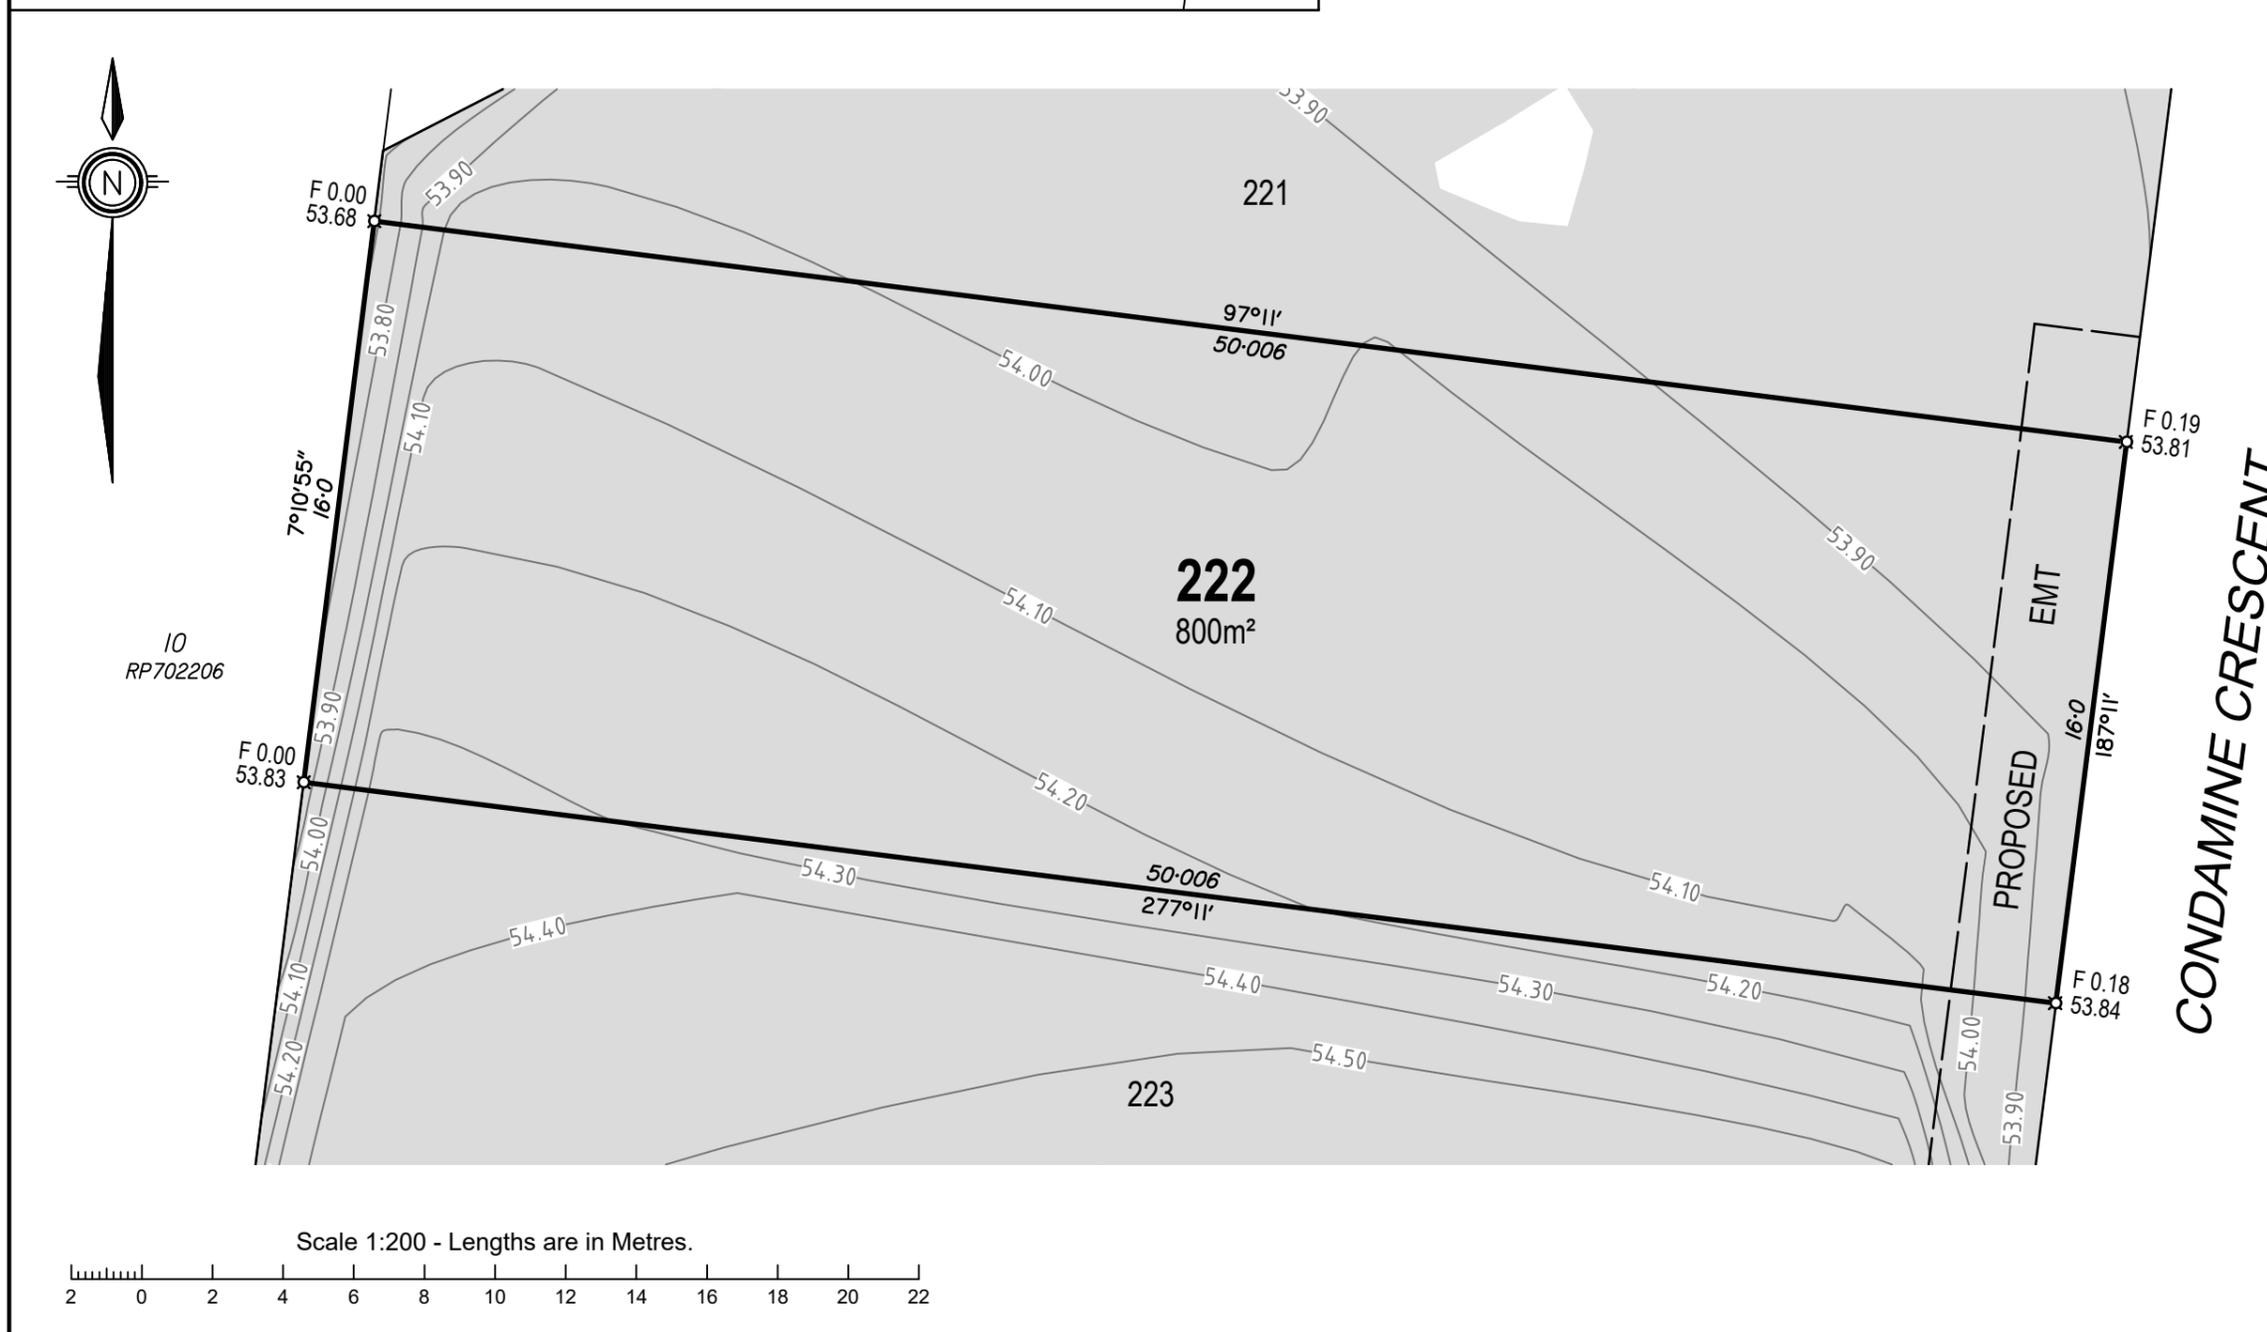

#	Description	Date
A	Original issue	18/12/2025



Airlie Beach | Mackay | Townsville | Rockhampton | SE QLD
E: admin@visionsurveysqld.com.au P: 13000VISION

Cadastral Surveyor:

Christopher Mark Hetherington

Scale: 1:200 Original Sheet: A3


Horizontal Datum:
MGA94 ZONE 55


Vertical Datum:
AHD VIDE OPM114053 (RL 52.103)

Date: 18/12/2025 Sheet: 1 of 1

Drawing No: **25829-DP222** Rev: **A**

Scale 1:200 - Lengths are in Metres.

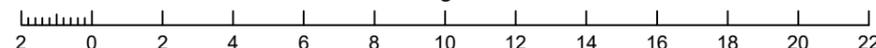

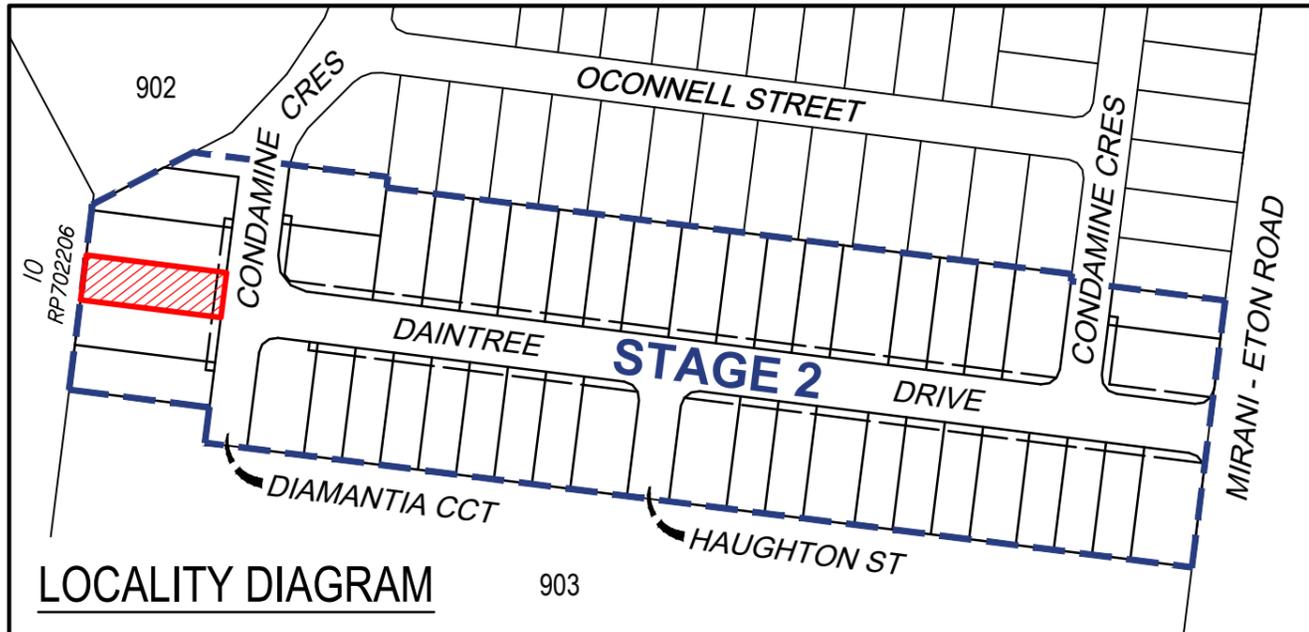

NOTES

1. Areas and dimensions are subject to final survey and Survey Plan registration.
2. Final presentation of areas will comply with requirements of the Registrar of Titles and may vary from the format shown on this Identification Plan.
3. Proposed contours and fill are derived from Engineering Design provided by SCG Urban on 1/12/2025.
4. This plan was prepared to satisfy Section 11 of the Land Sales Act 1984 and should not be used by any other person or corporation or for any other purpose.
5. Levels shown are referenced to the Australian Height Datum (AHD) from origin OPM114053 (RL 52.103).
6. Builders shall not build off the design levels shown; a site survey is required.
7. All earthworks to allotments shall be completed under Level 1 supervision by a NATA Certified Geotechnical Testing Authority in accordance with the provisions of Appendix B of AS3798 - Guidelines of Earthworks for Commercial and Residential Developments. Residential - 95% of standard maximum dry density.

These notes are an integral part of this plan.

DISCLOSURE PLAN FOR PROPOSED LOT 223

RIVERBEND MIRANI
STAGE 2


Currently Described as
Lot 900 on SP255615

Locality: Mirani

LGA: Mackay Regional Council

LEGEND

- Proposed Lot Boundary
- Proposed Easement Boundary
- Finished Surface Contour (0.1m Interval)
- Extent of Fill
- Denotes Finished Surface Level
- Denotes Depth of Fill

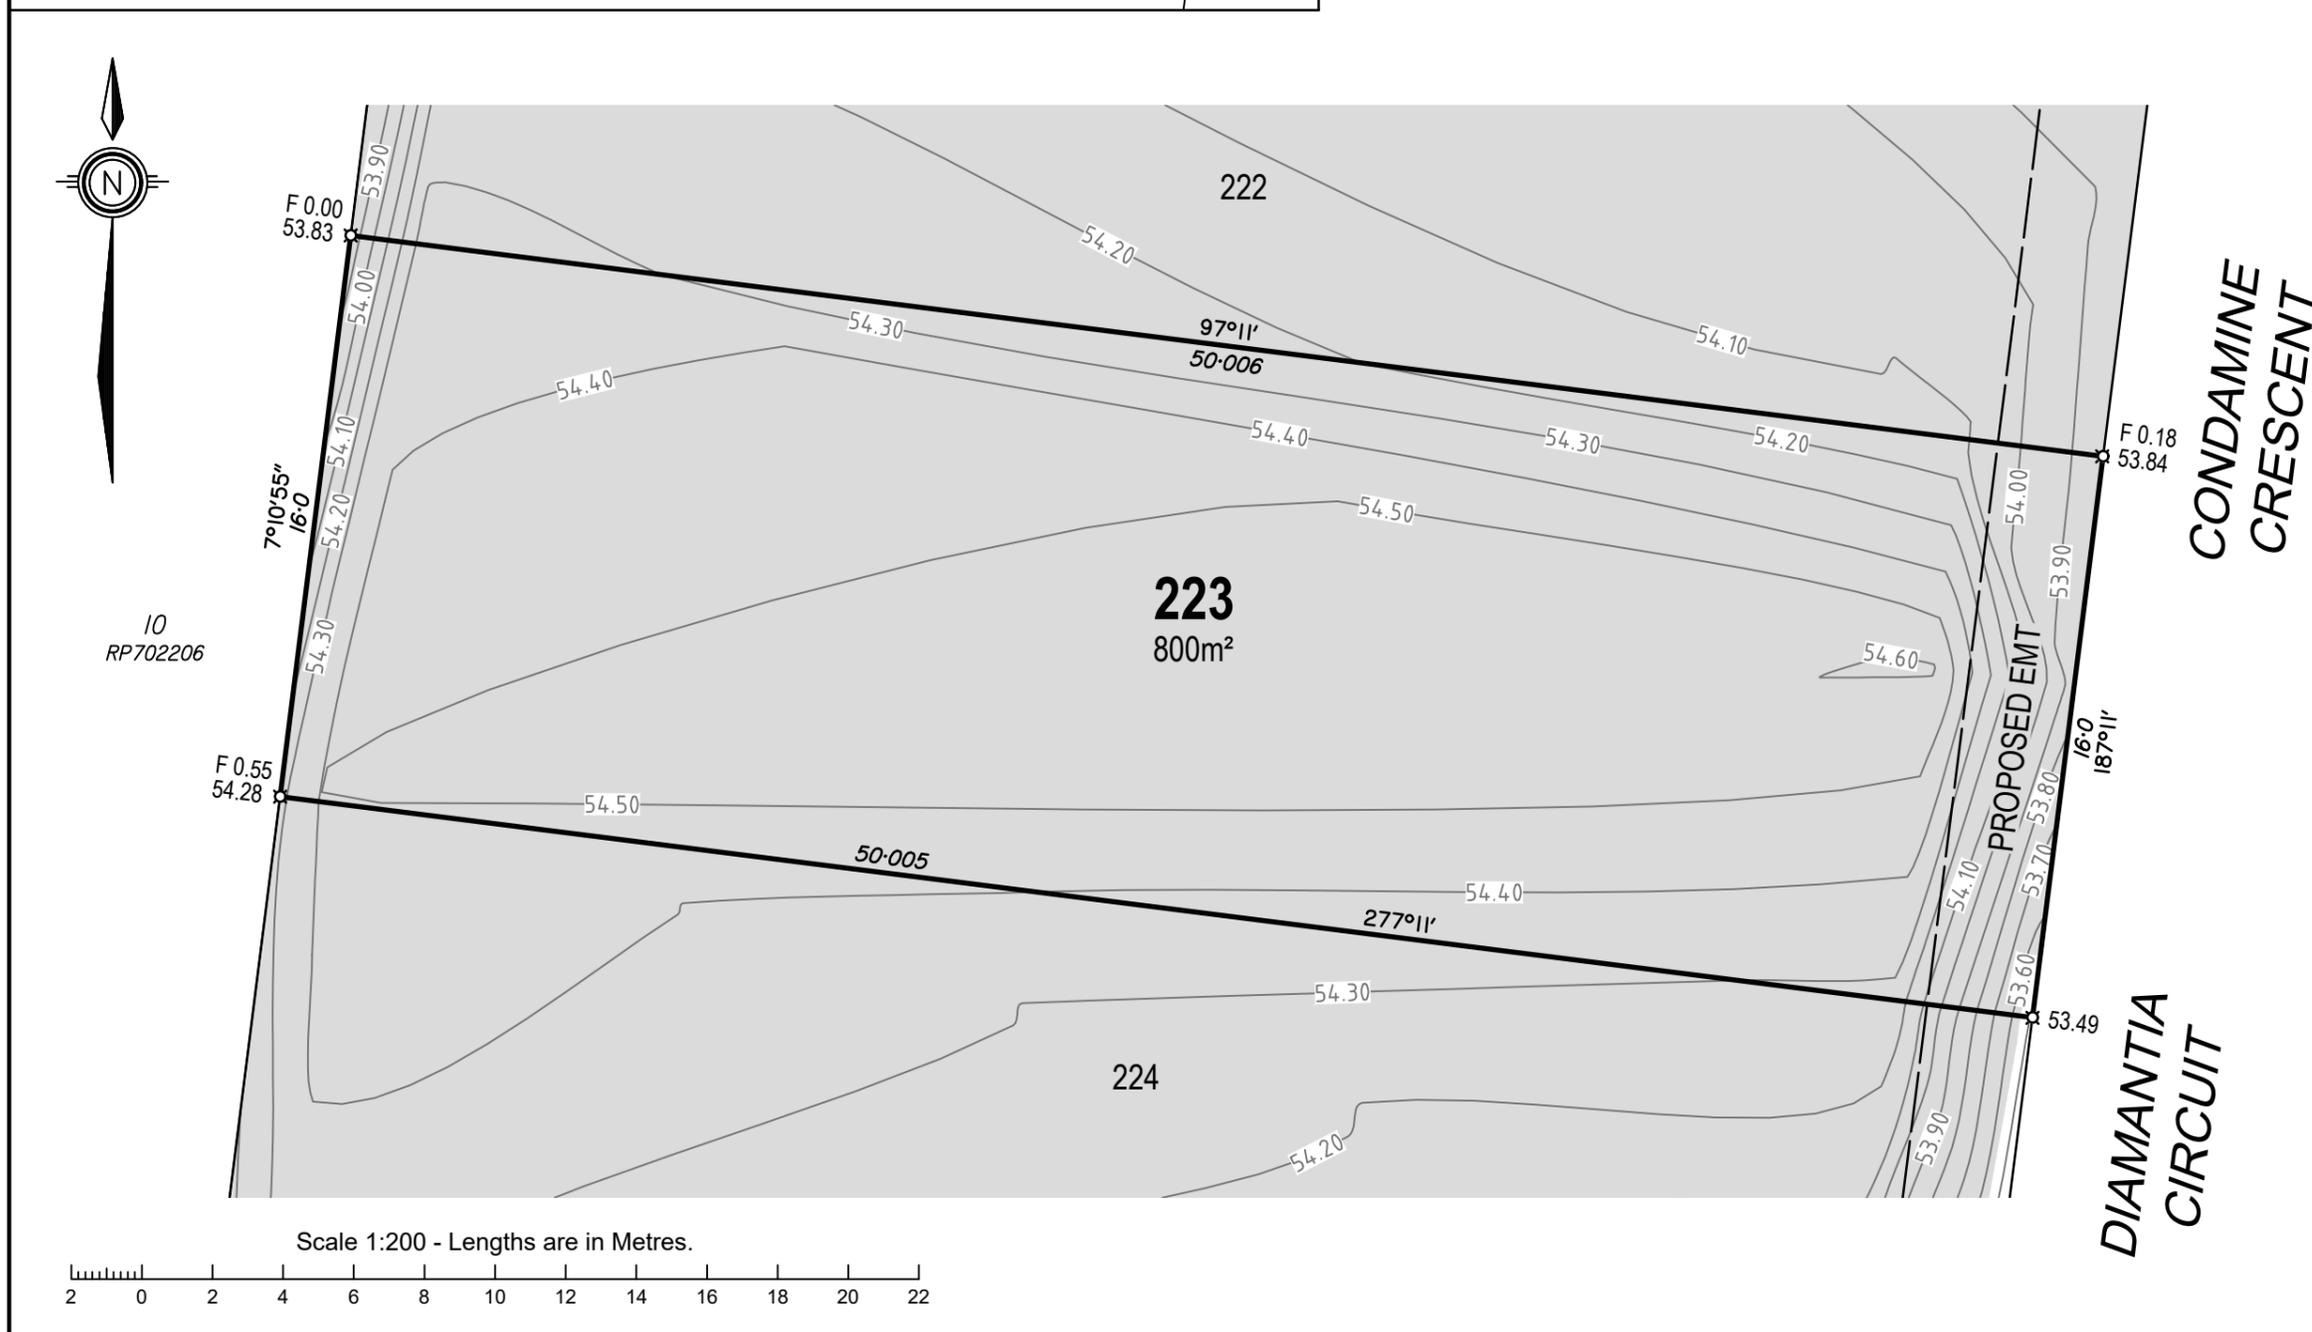

#	Description	Date
A	Original issue	18/12/2025



Airlie Beach | Mackay | Townsville | Rockhampton | SE QLD
E: admin@visionsurveysqld.com.au P: 13000VISION

Cadastral Surveyor:

Christopher Mark Hetherington


Scale: 1:200 Original Sheet: A3

Horizontal Datum:
MGA94 ZONE 55

Vertical Datum:
AHD VIDE OPM114053 (RL 52.103)

Date: 18/12/2025 Sheet: 1 of 1

Drawing No: 25829-DP223 Rev: A

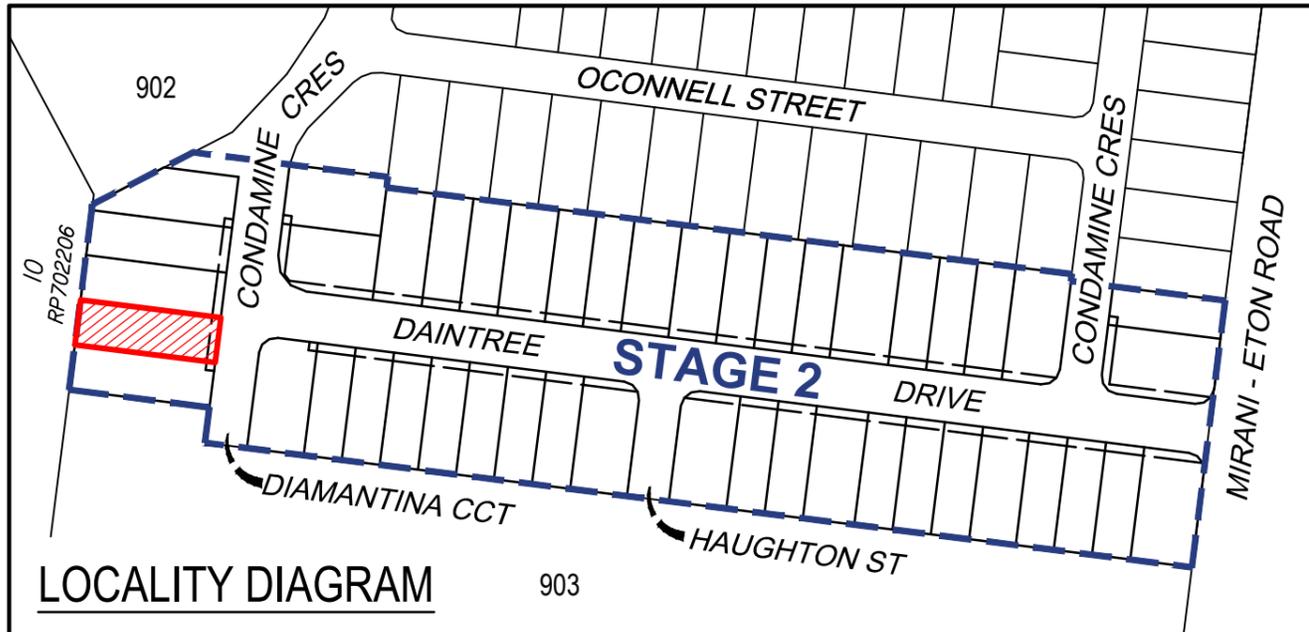

NOTES

1. Areas and dimensions are subject to final survey and Survey Plan registration.
2. Final presentation of areas will comply with requirements of the Registrar of Titles and may vary from the format shown on this Identification Plan.
3. Proposed contours and fill are derived from Engineering Design provided by SCG Urban on 1/12/2025.
4. This plan was prepared to satisfy Section 11 of the Land Sales Act 1984 and should not be used by any other person or corporation or for any other purpose.
5. Levels shown are referenced to the Australian Height Datum (AHD) from origin OPM114053 (RL 52.103).
6. Builders shall not build off the design levels shown; a site survey is required.
7. All earthworks to allotments shall be completed under Level 1 supervision by a NATA Certified Geotechnical Testing Authority in accordance with the provisions of Appendix B of AS3798 - Guidelines of Earthworks for Commercial and Residential Developments. Residential - 95% of standard maximum dry density.

These notes are an integral part of this plan.

DISCLOSURE PLAN FOR PROPOSED LOT 224

RIVERBEND MIRANI
STAGE 2


Currently Described as
Lot 900 on SP255615

Locality: Mirani

LGA: Mackay Regional Council

LEGEND


- Proposed Lot Boundary
- Proposed Easement Boundary
- Finished Surface Contour (0.1m Interval)
- Extent of Fill
- 12.34 Denotes Finished Surface Level
- F 0.23 Denotes Depth of Fill

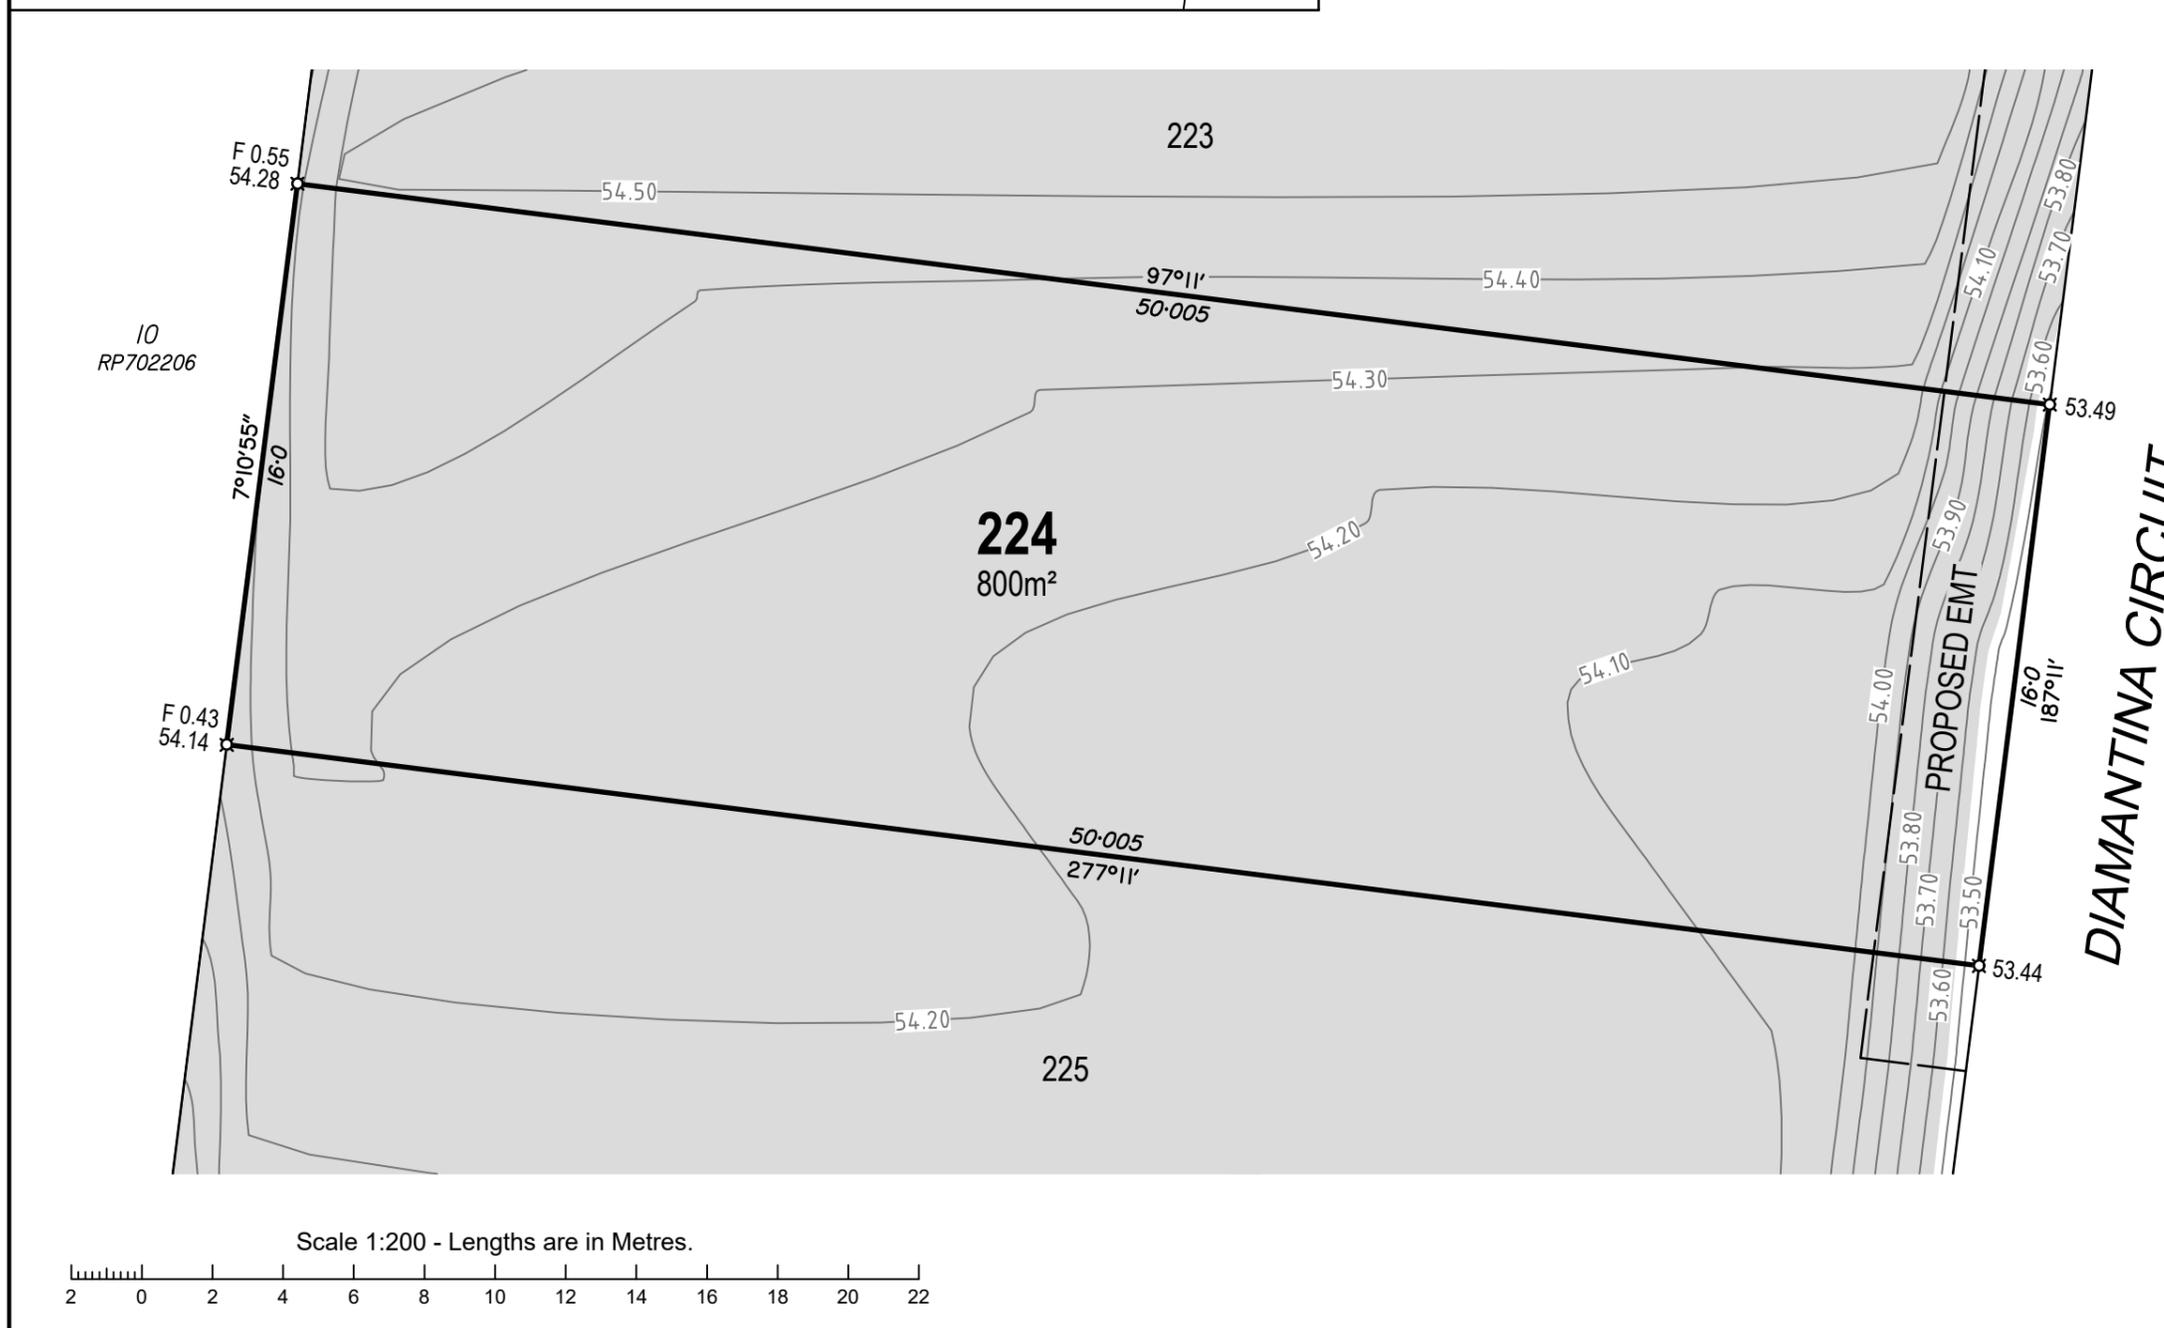

#	Description	Date
A	Original issue	13/01/2026



Cadastral Surveyor:	
Christopher Mark Hetherington	
Scale: 1:200	Original Sheet: A3
Horizontal Datum: MGA94 ZONE 55	
Vertical Datum: AHD VIDE OPM114053 (RL 52.103)	
Date: 13/01/2026	Sheet: 1 of 1
Drawing No: 25829-DP224	Rev: A

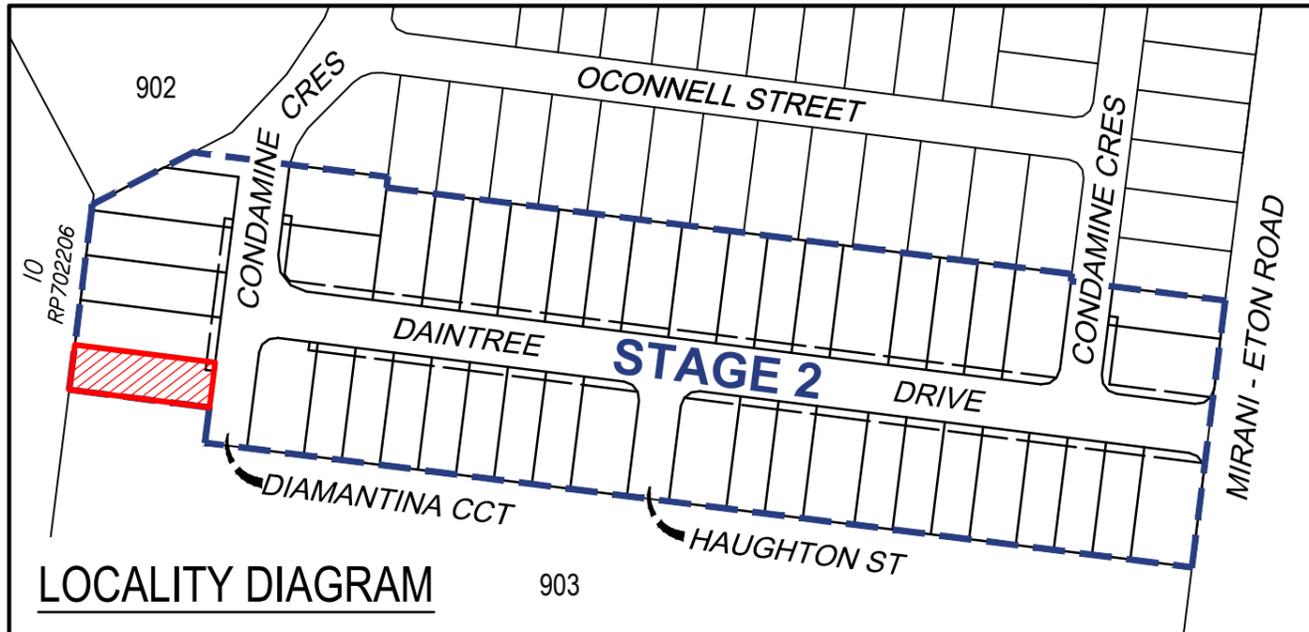

NOTES

1. Areas and dimensions are subject to final survey and Survey Plan registration.
2. Final presentation of areas will comply with requirements of the Registrar of Titles and may vary from the format shown on this Identification Plan.
3. Proposed contours and fill are derived from Engineering Design provided by SCG Urban on 1/12/2025.
4. This plan was prepared to satisfy Section 11 of the Land Sales Act 1984 and should not be used by any other person or corporation or for any other purpose.
5. Levels shown are referenced to the Australian Height Datum (AHD) from origin OPM114053 (RL 52.103).
6. Builders shall not build off the design levels shown; a site survey is required.
7. All earthworks to allotments shall be completed under Level 1 supervision by a NATA Certified Geotechnical Testing Authority in accordance with the provisions of Appendix B of AS3798 - Guidelines of Earthworks for Commercial and Residential Developments. Residential - 95% of standard maximum dry density.

These notes are an integral part of this plan.

DISCLOSURE PLAN FOR PROPOSED LOT 225

RIVERBEND MIRANI
STAGE 2

Currently Described as
Lot 900 on SP255615

Locality: Mirani

LGA: Mackay Regional Council

LEGEND

- Proposed Lot Boundary
- Proposed Easement Boundary
- Finished Surface Contour (0.1m Interval)
- Extent of Fill
- Denotes Finished Surface Level
- Denotes Depth of Fill



#	Description	Date
A	Original issue	13/01/2026



Airlie Beach | Mackay | Townsville | Rockhampton | SE QLD
E: admin@visionsurveysqld.com.au P: 13000VISION

Cadastral Surveyor:

Christopher Mark Hetherington


Scale: 1:200 Original Sheet: A3

Horizontal Datum:
MGA94 ZONE 55

Vertical Datum:
AHD VIDE OPM114053 (RL 52.103)

Date: 13/01/2026 Sheet: 1 of 1

Drawing No: **25829-DP225** Rev: **A**

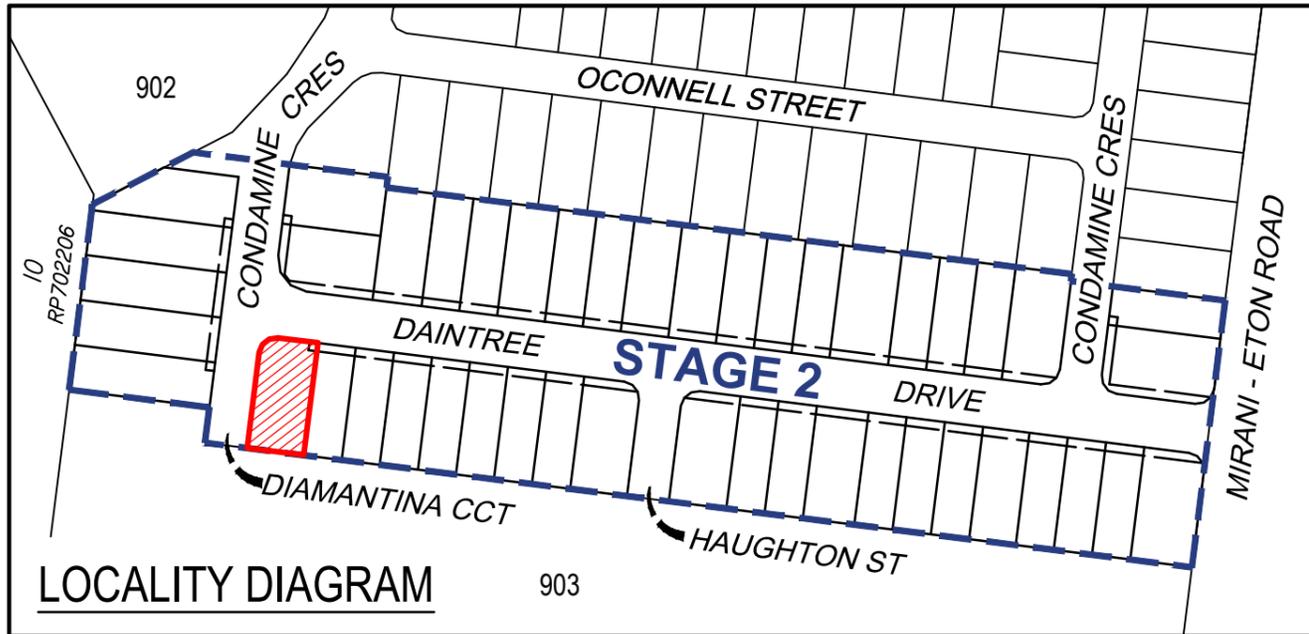

LOCALITY DIAGRAM



NOTES

1. Areas and dimensions are subject to final survey and Survey Plan registration.
2. Final presentation of areas will comply with requirements of the Registrar of Titles and may vary from the format shown on this Identification Plan.
3. Proposed contours and fill are derived from Engineering Design provided by SCG Urban on 1/12/2025.
4. This plan was prepared to satisfy Section 11 of the Land Sales Act 1984 and should not be used by any other person or corporation or for any other purpose.
5. Levels shown are referenced to the Australian Height Datum (AHD) from origin OPM114053 (RL 52.103).
6. Builders shall not build off the design levels shown; a site survey is required.
7. All earthworks to allotments shall be completed under Level 1 supervision by a NATA Certified Geotechnical Testing Authority in accordance with the provisions of Appendix B of AS3798 - Guidelines of Earthworks for Commercial and Residential Developments. Residential - 95% of standard maximum dry density.

These notes are an integral part of this plan.



Scale 1:200 - Lengths are in Metres.

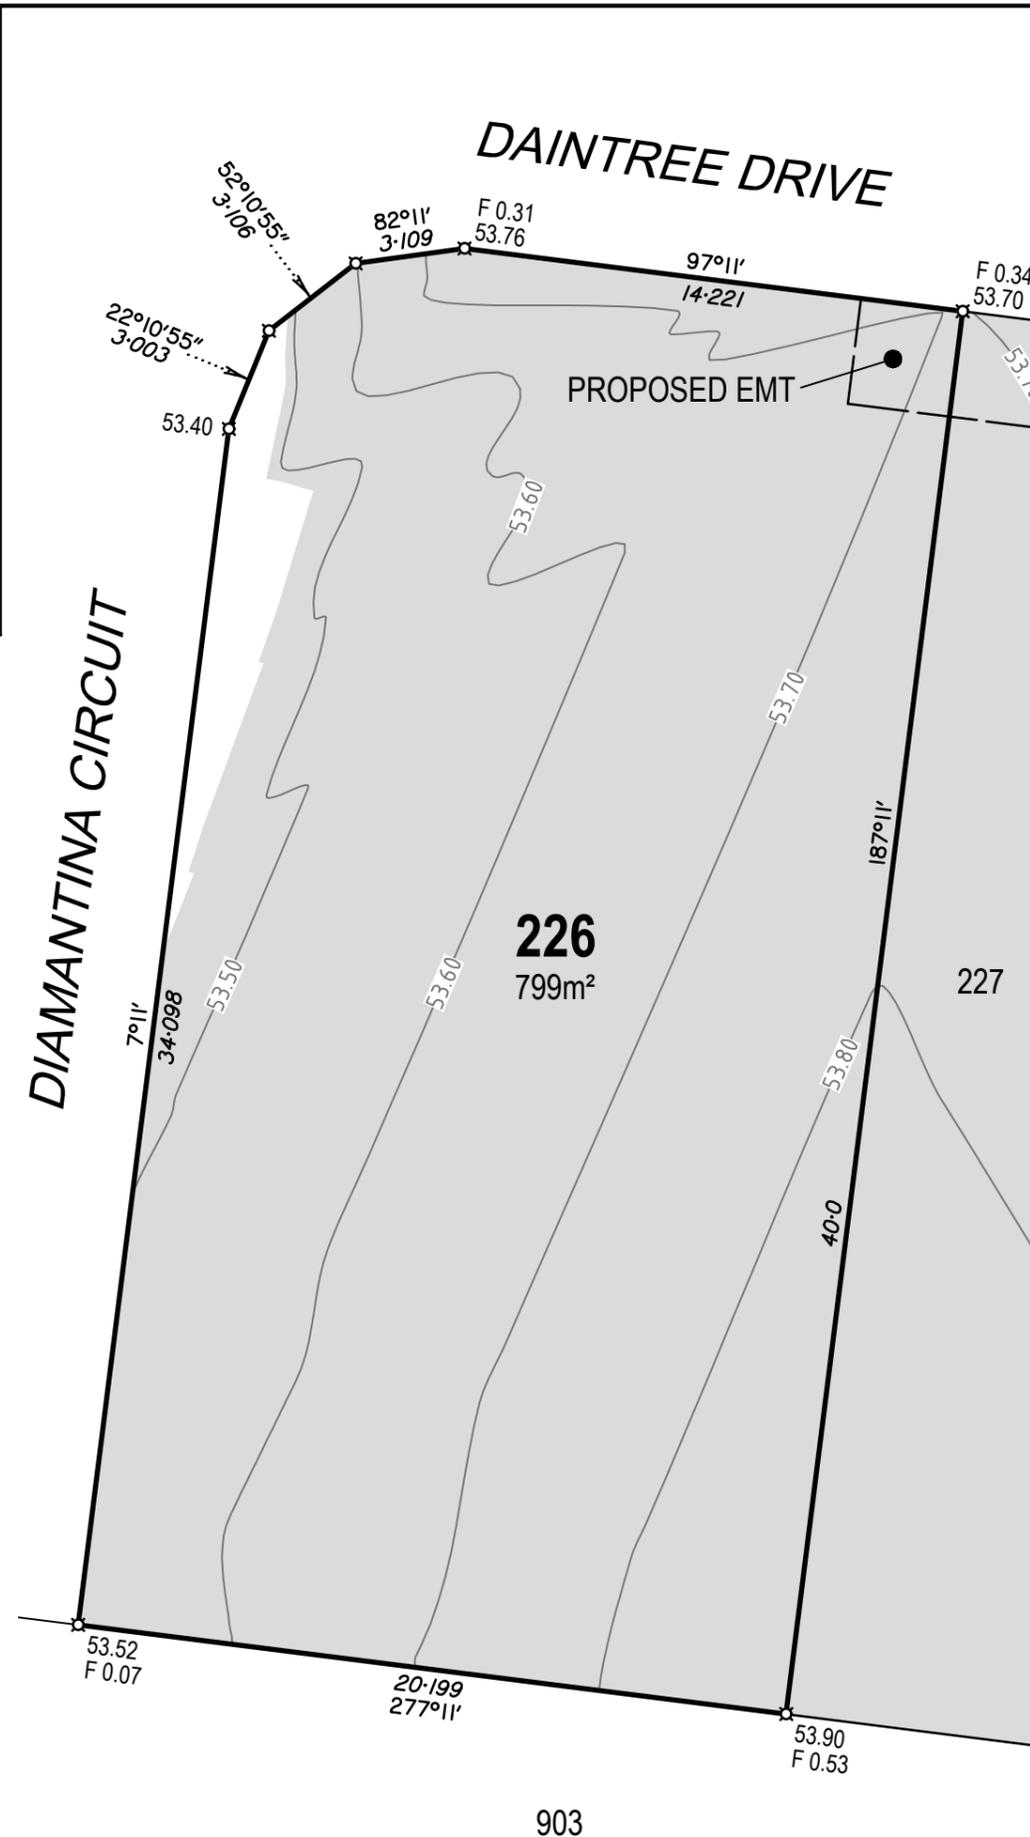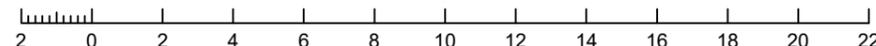

DISCLOSURE PLAN FOR PROPOSED LOT 226

RIVERBEND MIRANI
STAGE 2

Currently Described as
Lot 900 on SP255615

Locality: Mirani

LGA: Mackay Regional Council

LEGEND

- Proposed Lot Boundary
- Proposed Easement Boundary
- Finished Surface Contour (0.1m Interval)
- Extent of Fill
- Denotes Finished Surface Level
- Denotes Depth of Fill

#	Description	Date
A	Original issue	13/01/2026



Airlie Beach | Mackay | Townsville | Rockhampton | SE QLD
E: admin@visionsurveysqld.com.au P: 13000VISION

Cadastral Surveyor:

Christopher Mark Hetherington

Scale: 1:200 Original Sheet: A3

Horizontal Datum:


MGA94 ZONE 55

Vertical Datum:

AHD VIDE OPM114053 (RL 52.103)

Date: 13/01/2026 Sheet: 1 of 1

Drawing No: **25829-DP226** Rev: **A**

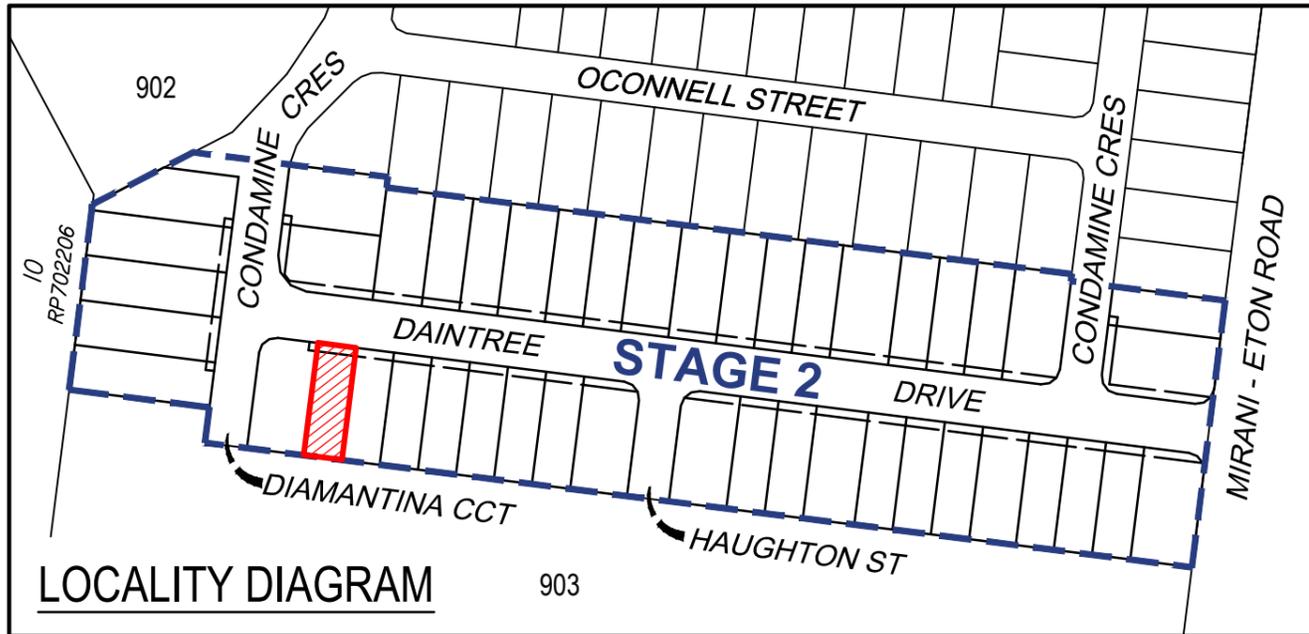


LOCALITY DIAGRAM

NOTES

1. Areas and dimensions are subject to final survey and Survey Plan registration.
2. Final presentation of areas will comply with requirements of the Registrar of Titles and may vary from the format shown on this Identification Plan.
3. Proposed contours and fill are derived from Engineering Design provided by SCG Urban on 1/12/2025.
4. This plan was prepared to satisfy Section 11 of the Land Sales Act 1984 and should not be used by any other person or corporation or for any other purpose.
5. Levels shown are referenced to the Australian Height Datum (AHD) from origin OPM114053 (RL 52.103).
6. Builders shall not build off the design levels shown; a site survey is required.
7. All earthworks to allotments shall be completed under Level 1 supervision by a NATA Certified Geotechnical Testing Authority in accordance with the provisions of Appendix B of AS3798 - Guidelines of Earthworks for Commercial and Residential Developments. Residential - 95% of standard maximum dry density.

These notes are an integral part of this plan.

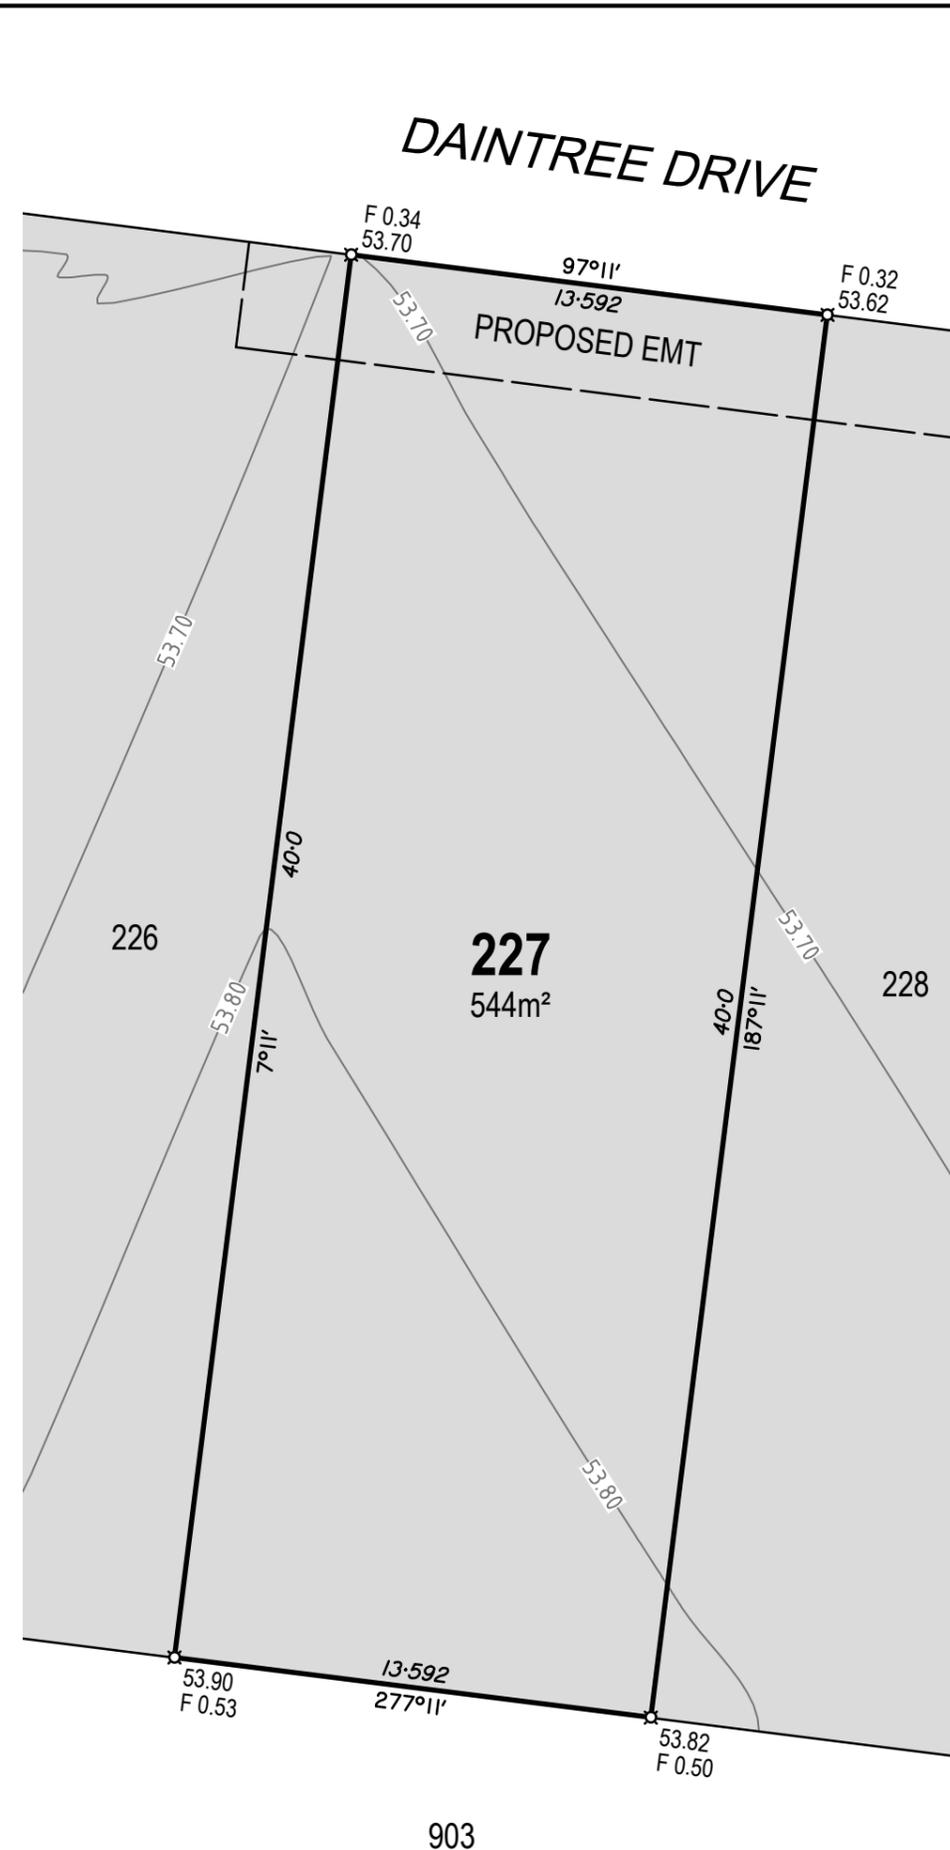

DISCLOSURE PLAN FOR PROPOSED LOT 227

RIVERBEND MIRANI
STAGE 2

Currently Described as
Lot 900 on SP255615

Locality: Mirani

LGA: Mackay Regional Council

LEGEND

- Proposed Lot Boundary
- Proposed Easement Boundary
- Finished Surface Contour (0.1m Interval)
- Extent of Fill
- Denotes Finished Surface Level
- Denotes Depth of Fill

#	Description	Date
A	Original issue	13/01/2026



Airlie Beach | Mackay | Townsville | Rockhampton | SE QLD
E: admin@visionsurveysqld.com.au P: 13000VISION

Cadastral Surveyor:

Christopher Mark Hetherington

Scale: 1:200 Original Sheet: A3

Horizontal Datum:

MGA94 ZONE 55

Vertical Datum:


AHD VIDE OPM114053 (RL 52.103)


Date: 13/01/2026 Sheet: 1 of 1

Drawing No: **25829-DP227** Rev: **A**



Scale 1:200 - Lengths are in Metres.

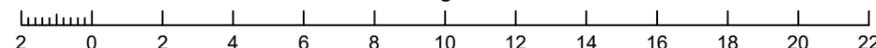

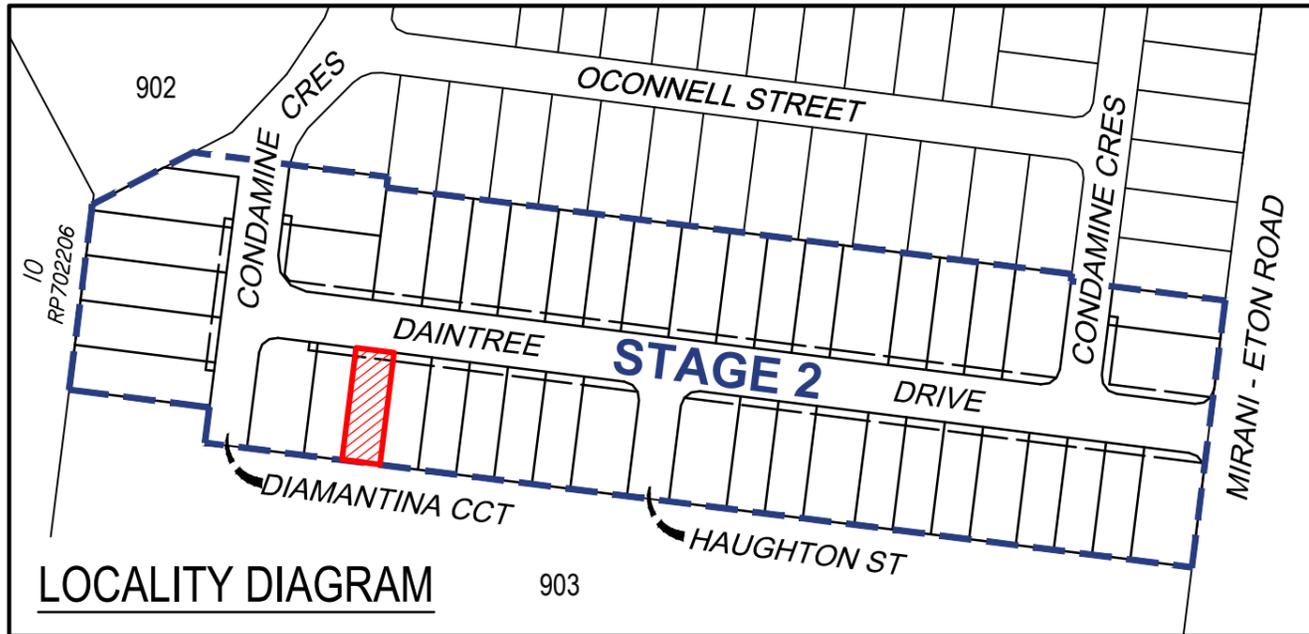


LOCALITY DIAGRAM



NOTES

1. Areas and dimensions are subject to final survey and Survey Plan registration.
2. Final presentation of areas will comply with requirements of the Registrar of Titles and may vary from the format shown on this Identification Plan.
3. Proposed contours and fill are derived from Engineering Design provided by SCG Urban on 1/12/2025.
4. This plan was prepared to satisfy Section 11 of the Land Sales Act 1984 and should not be used by any other person or corporation or for any other purpose.
5. Levels shown are referenced to the Australian Height Datum (AHD) from origin OPM114053 (RL 52.103).
6. Builders shall not build off the design levels shown; a site survey is required.
7. All earthworks to allotments shall be completed under Level 1 supervision by a NATA Certified Geotechnical Testing Authority in accordance with the provisions of Appendix B of AS3798 - Guidelines of Earthworks for Commercial and Residential Developments. Residential - 95% of standard maximum dry density.

These notes are an integral part of this plan.

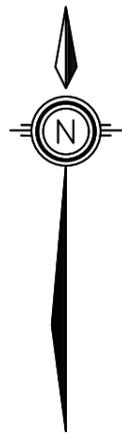

Scale 1:200 - Lengths are in Metres.

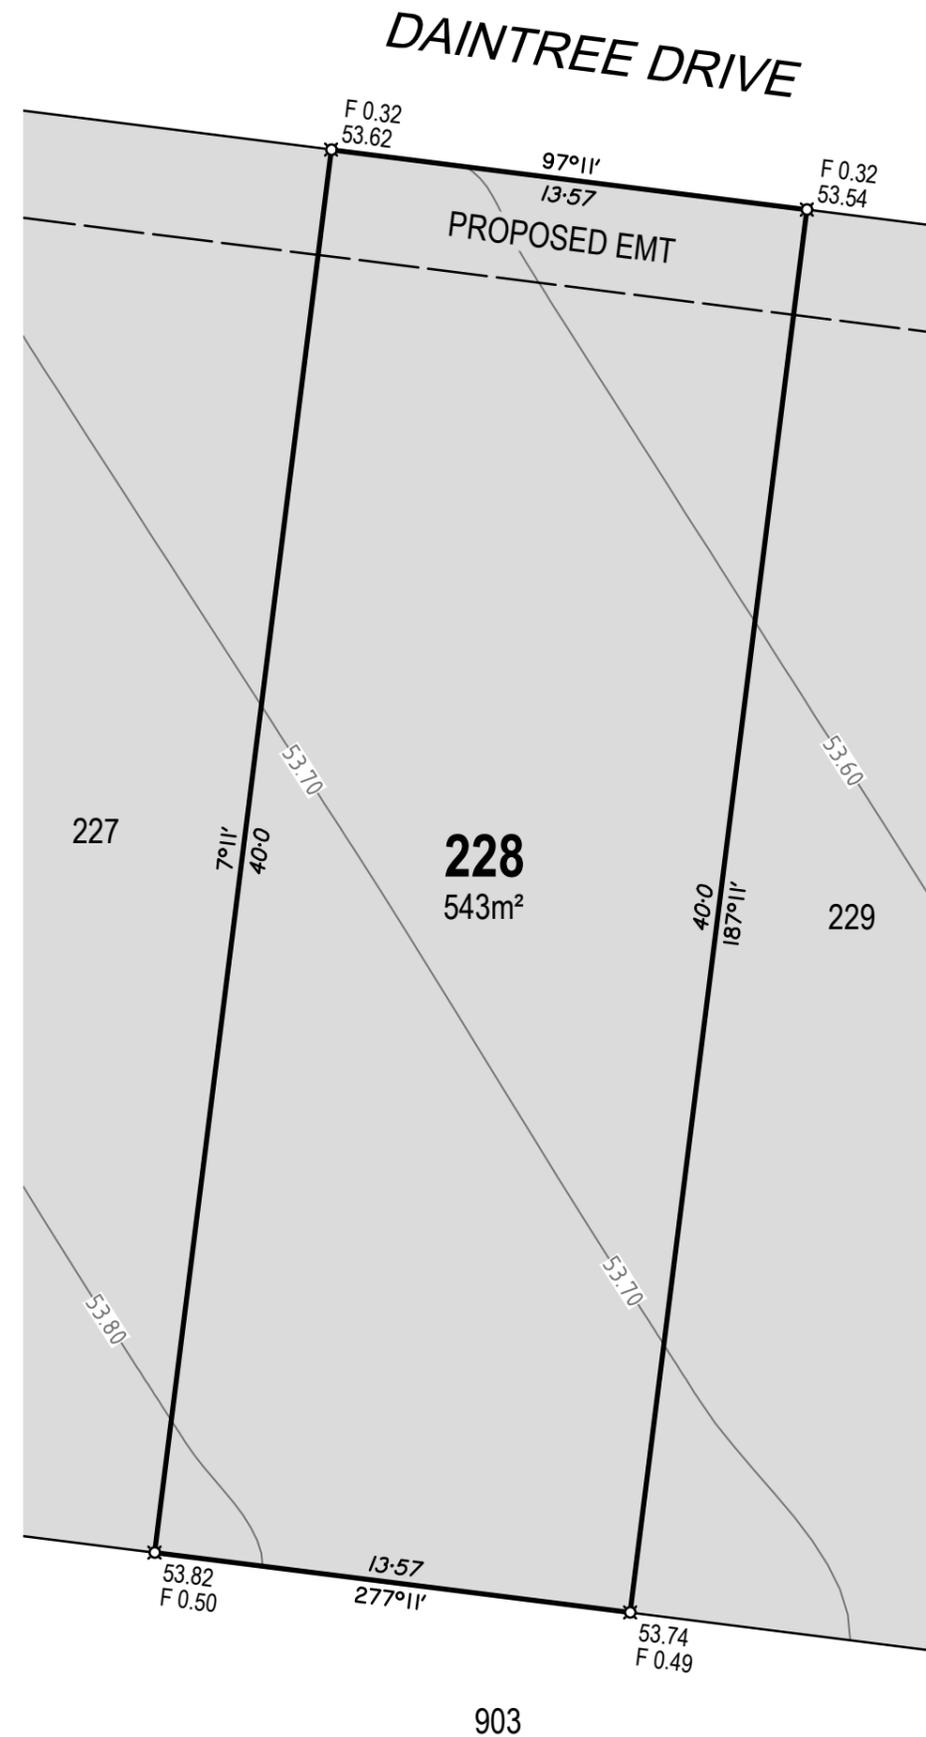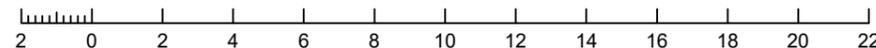

DISCLOSURE PLAN FOR PROPOSED LOT 228

RIVERBEND MIRANI
STAGE 2

Currently Described as
Lot 900 on SP255615

Locality: Mirani

LGA: Mackay Regional Council

LEGEND

- Proposed Lot Boundary
- Proposed Easement Boundary
- Finished Surface Contour (0.1m Interval)
- Extent of Fill
- Denotes Finished Surface Level
- Denotes Depth of Fill

#	Description	Date
A	Original issue	13/01/2026



Airlie Beach | Mackay | Townsville | Rockhampton | SE QLD
E: admin@visionsurveysqld.com.au P: 13000VISION

Cadastral Surveyor:

Christopher Mark Hetherington

Scale: 1:200 Original Sheet: A3

Horizontal Datum:


MGA94 ZONE 55

Vertical Datum:

AHD VIDE OPM114053 (RL 52.103)

Date: 13/01/2026 Sheet: 1 of 1

Drawing No: **25829-DP228** Rev: **A**

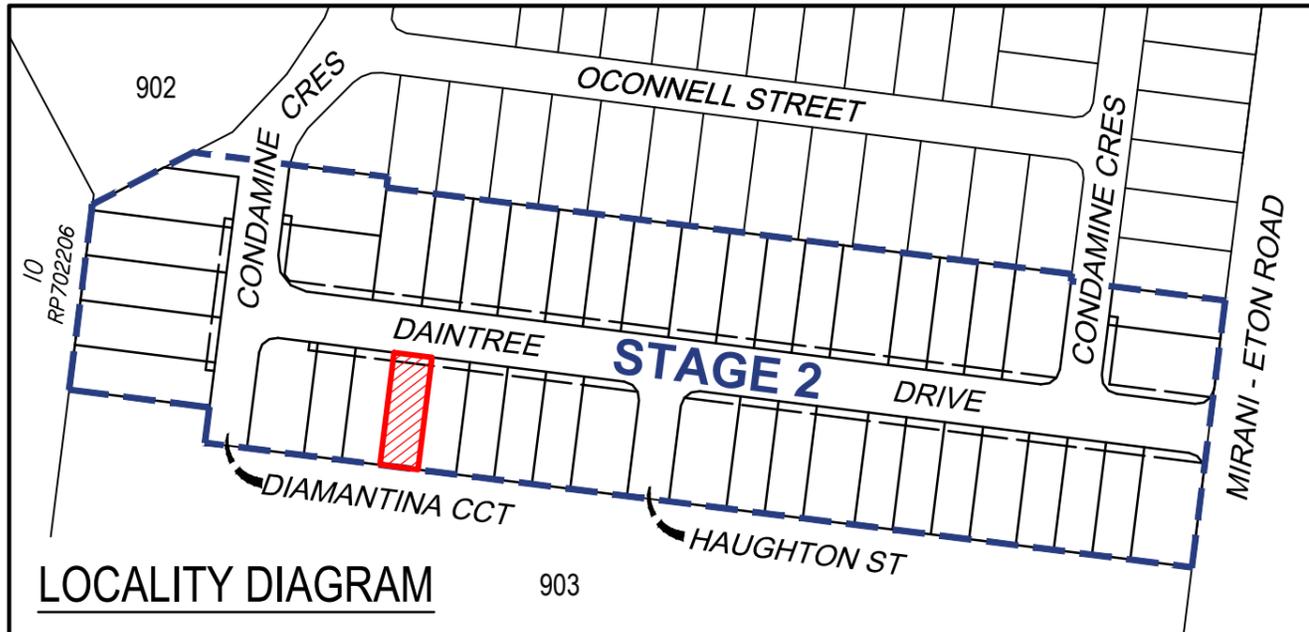

LOCALITY DIAGRAM



NOTES

1. Areas and dimensions are subject to final survey and Survey Plan registration.
2. Final presentation of areas will comply with requirements of the Registrar of Titles and may vary from the format shown on this Identification Plan.
3. Proposed contours and fill are derived from Engineering Design provided by SCG Urban on 1/12/2025.
4. This plan was prepared to satisfy Section 11 of the Land Sales Act 1984 and should not be used by any other person or corporation or for any other purpose.
5. Levels shown are referenced to the Australian Height Datum (AHD) from origin OPM114053 (RL 52.103).
6. Builders shall not build off the design levels shown; a site survey is required.
7. All earthworks to allotments shall be completed under Level 1 supervision by a NATA Certified Geotechnical Testing Authority in accordance with the provisions of Appendix B of AS3798 - Guidelines of Earthworks for Commercial and Residential Developments. Residential - 95% of standard maximum dry density.

These notes are an integral part of this plan.



Scale 1:200 - Lengths are in Metres.

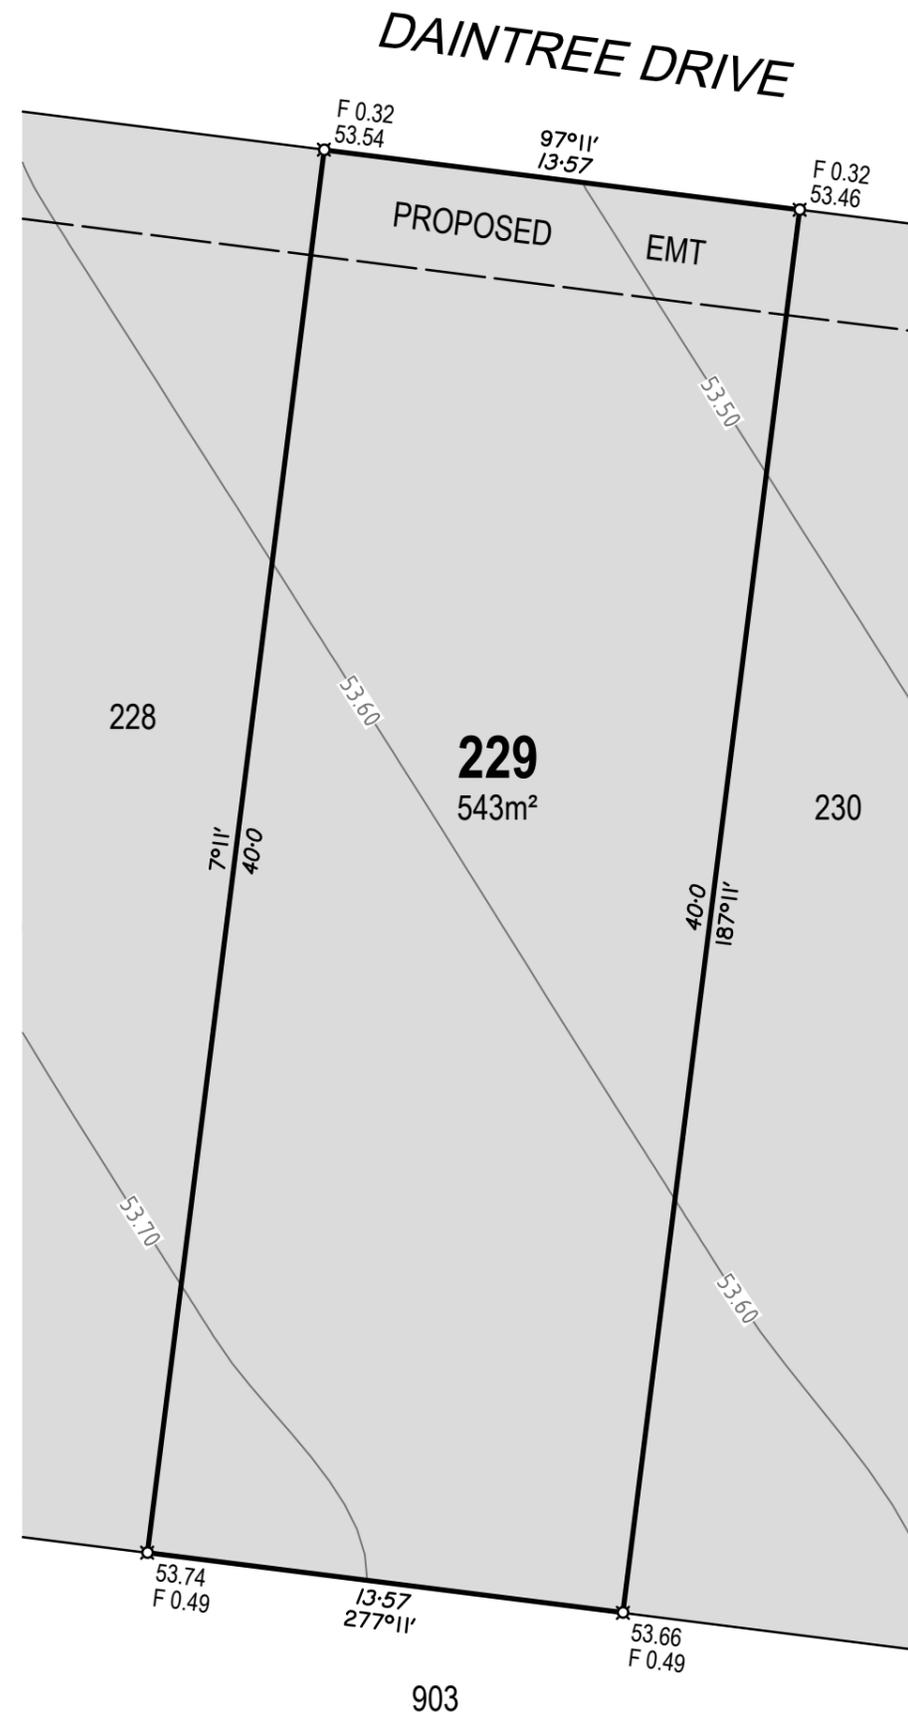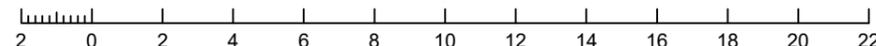

DISCLOSURE PLAN FOR PROPOSED LOT 229

RIVERBEND MIRANI
STAGE 2

Currently Described as
Lot 900 on SP255615

Locality: Mirani

LGA: Mackay Regional Council

LEGEND

- Proposed Lot Boundary
- Proposed Easement Boundary
- Finished Surface Contour (0.1m Interval)
- Extent of Fill
- 12.34 Denotes Finished Surface Level
- F 0.23 Denotes Depth of Fill

#	Description	Date
A	Original issue	13/01/2026



Airlie Beach | Mackay | Townsville | Rockhampton | SE QLD
E: admin@visionsurveysqld.com.au P: 13000VISION

Cadastral Surveyor:

Christopher Mark Hetherington

Scale: 1:200 Original Sheet: A3

Horizontal Datum:


MGA94 ZONE 55

Vertical Datum:

AHD VIDE OPM114053 (RL 52.103)

Date: 13/01/2026 Sheet: 1 of 1

Drawing No: **25829-DP229** Rev: **A**

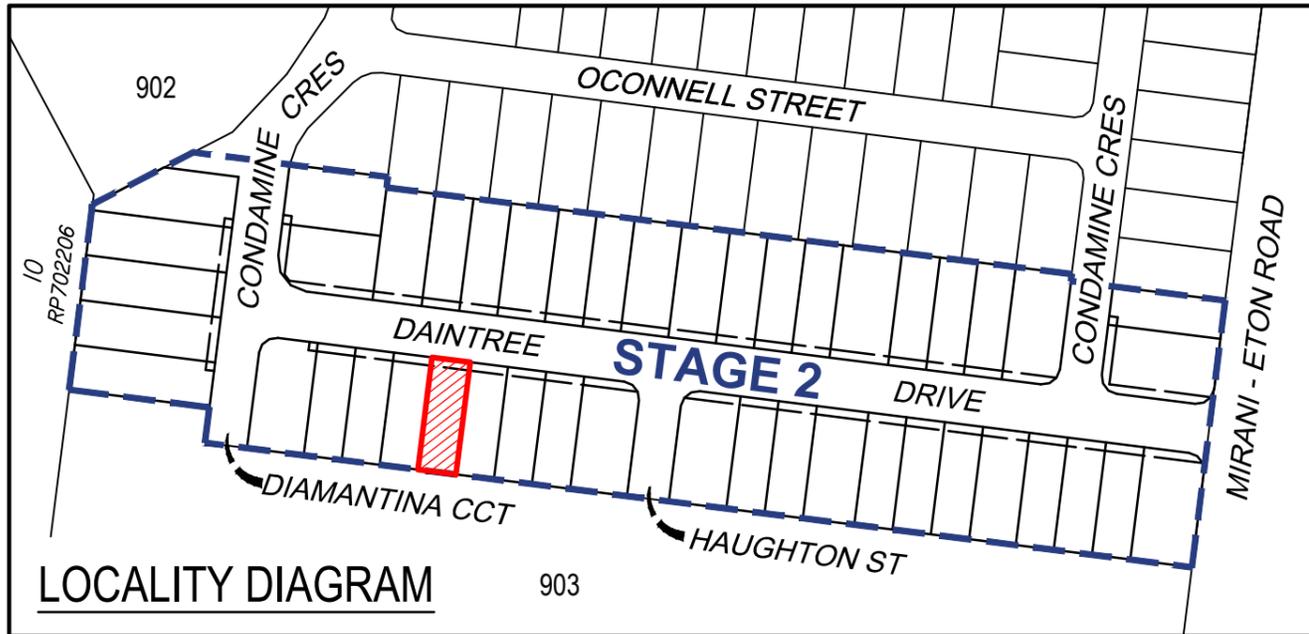


LOCALITY DIAGRAM



NOTES

1. Areas and dimensions are subject to final survey and Survey Plan registration.
2. Final presentation of areas will comply with requirements of the Registrar of Titles and may vary from the format shown on this Identification Plan.
3. Proposed contours and fill are derived from Engineering Design provided by SCG Urban on 1/12/2025.
4. This plan was prepared to satisfy Section 11 of the Land Sales Act 1984 and should not be used by any other person or corporation or for any other purpose.
5. Levels shown are referenced to the Australian Height Datum (AHD) from origin OPM114053 (RL 52.103).
6. Builders shall not build off the design levels shown; a site survey is required.
7. All earthworks to allotments shall be completed under Level 1 supervision by a NATA Certified Geotechnical Testing Authority in accordance with the provisions of Appendix B of AS3798 - Guidelines of Earthworks for Commercial and Residential Developments. Residential - 95% of standard maximum dry density.

These notes are an integral part of this plan.

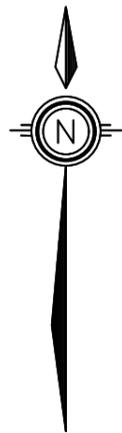

Scale 1:200 - Lengths are in Metres.

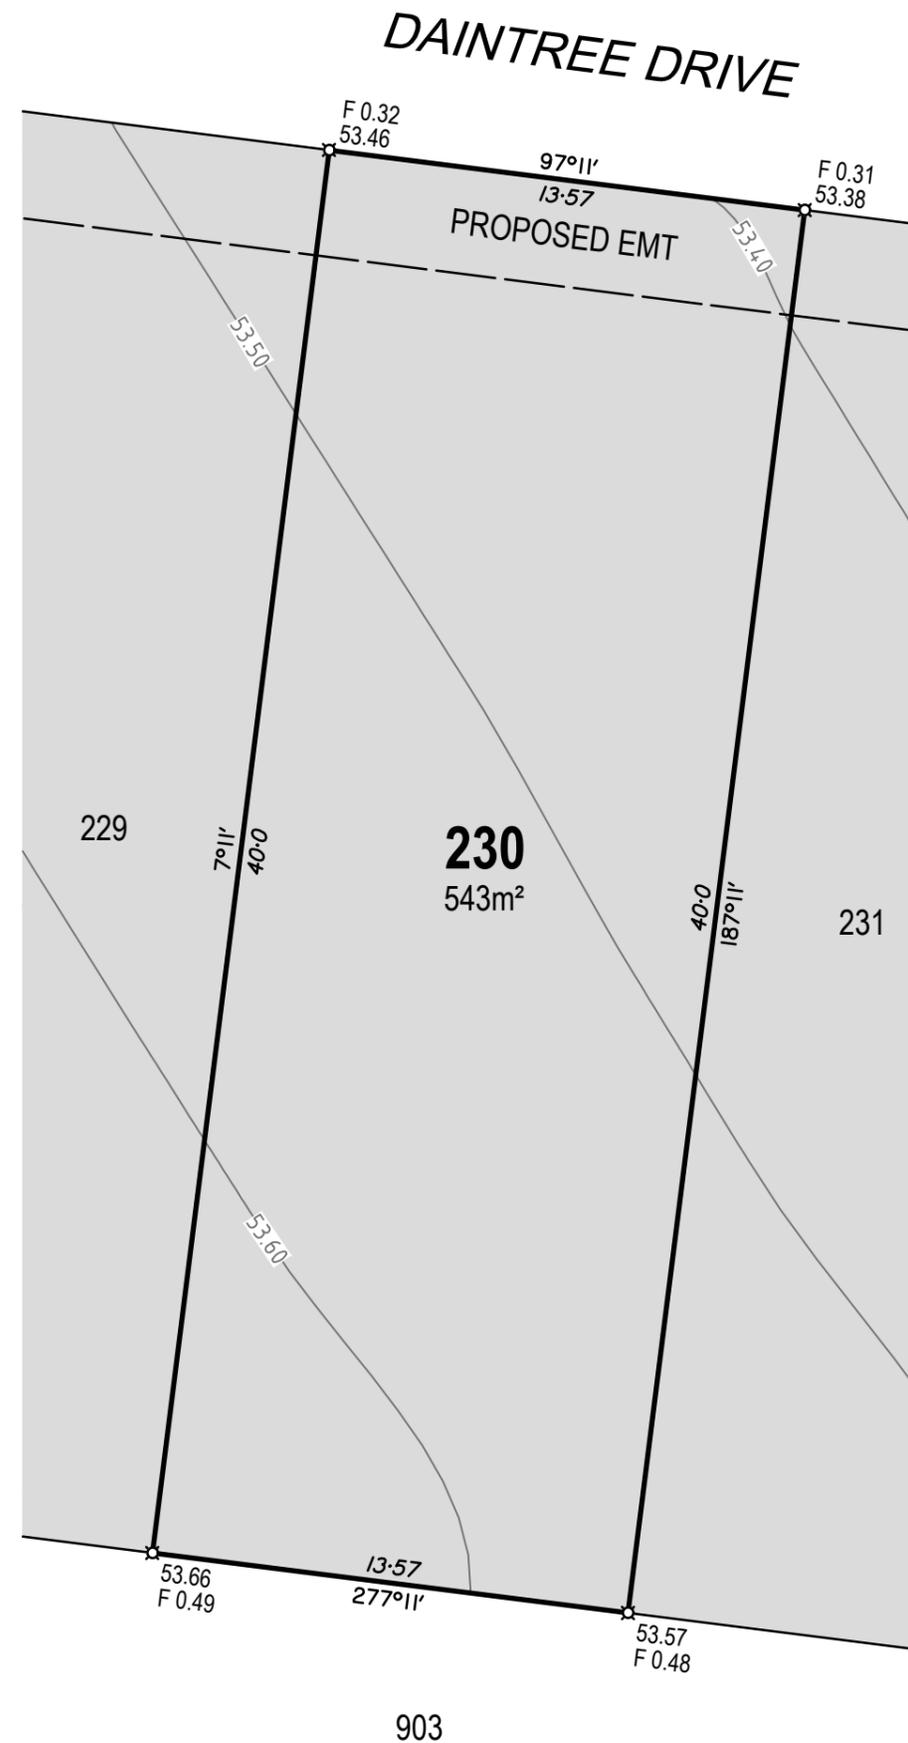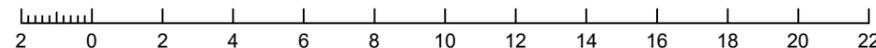

DISCLOSURE PLAN FOR PROPOSED LOT 230

RIVERBEND MIRANI
STAGE 2

Currently Described as
Lot 900 on SP255615

Locality: Mirani

LGA: Mackay Regional Council

LEGEND

- Proposed Lot Boundary
- Proposed Easement Boundary
- Finished Surface Contour (0.1m Interval)
- Extent of Fill
- Denotes Finished Surface Level
- Denotes Depth of Fill

#	Description	Date
A	Original issue	13/01/2026



Airlie Beach | Mackay | Townsville | Rockhampton | SE QLD
E: admin@visionsurveysqld.com.au P: 13000VISION

Cadastral Surveyor:

Christopher Mark Hetherington

Scale: 1:200 Original Sheet: A3

Horizontal Datum:


MGA94 ZONE 55

Vertical Datum:

AHD VIDE OPM114053 (RL 52.103)

Date: 13/01/2026 Sheet: 1 of 1

Drawing No: **25829-DP230** Rev: **A**

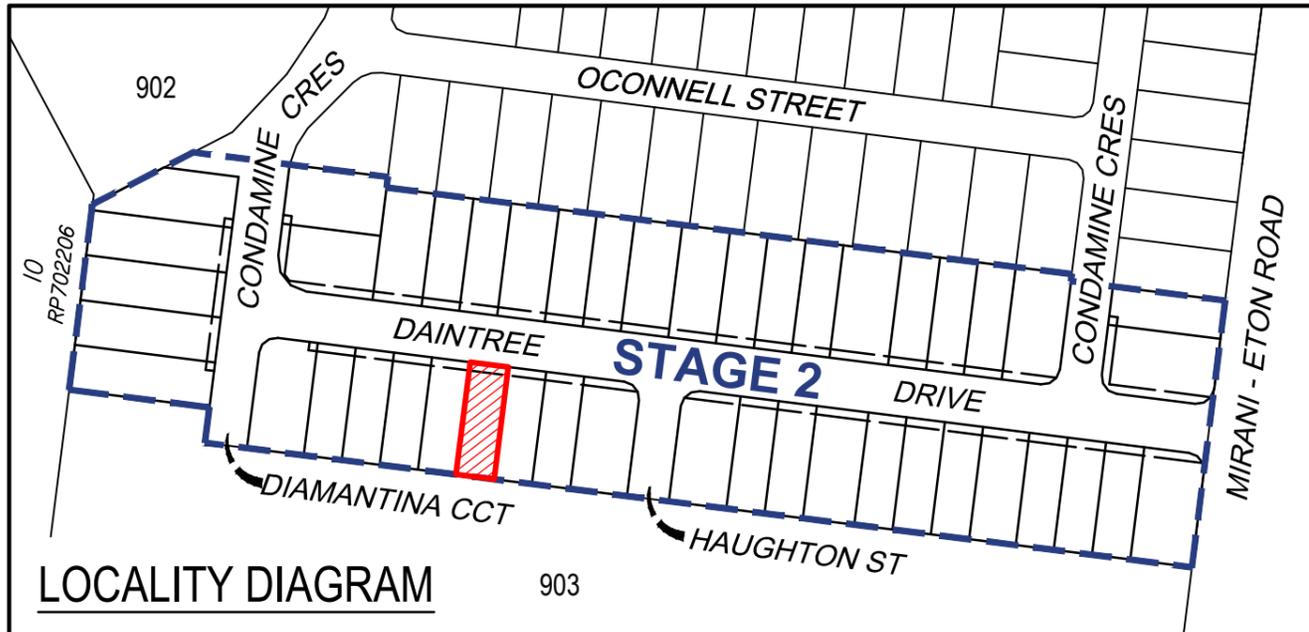

LOCALITY DIAGRAM



NOTES

1. Areas and dimensions are subject to final survey and Survey Plan registration.
2. Final presentation of areas will comply with requirements of the Registrar of Titles and may vary from the format shown on this Identification Plan.
3. Proposed contours and fill are derived from Engineering Design provided by SCG Urban on 1/12/2025.
4. This plan was prepared to satisfy Section 11 of the Land Sales Act 1984 and should not be used by any other person or corporation or for any other purpose.
5. Levels shown are referenced to the Australian Height Datum (AHD) from origin OPM114053 (RL 52.103).
6. Builders shall not build off the design levels shown; a site survey is required.
7. All earthworks to allotments shall be completed under Level 1 supervision by a NATA Certified Geotechnical Testing Authority in accordance with the provisions of Appendix B of AS3798 - Guidelines of Earthworks for Commercial and Residential Developments. Residential - 95% of standard maximum dry density.

These notes are an integral part of this plan.



Scale 1:200 - Lengths are in Metres.

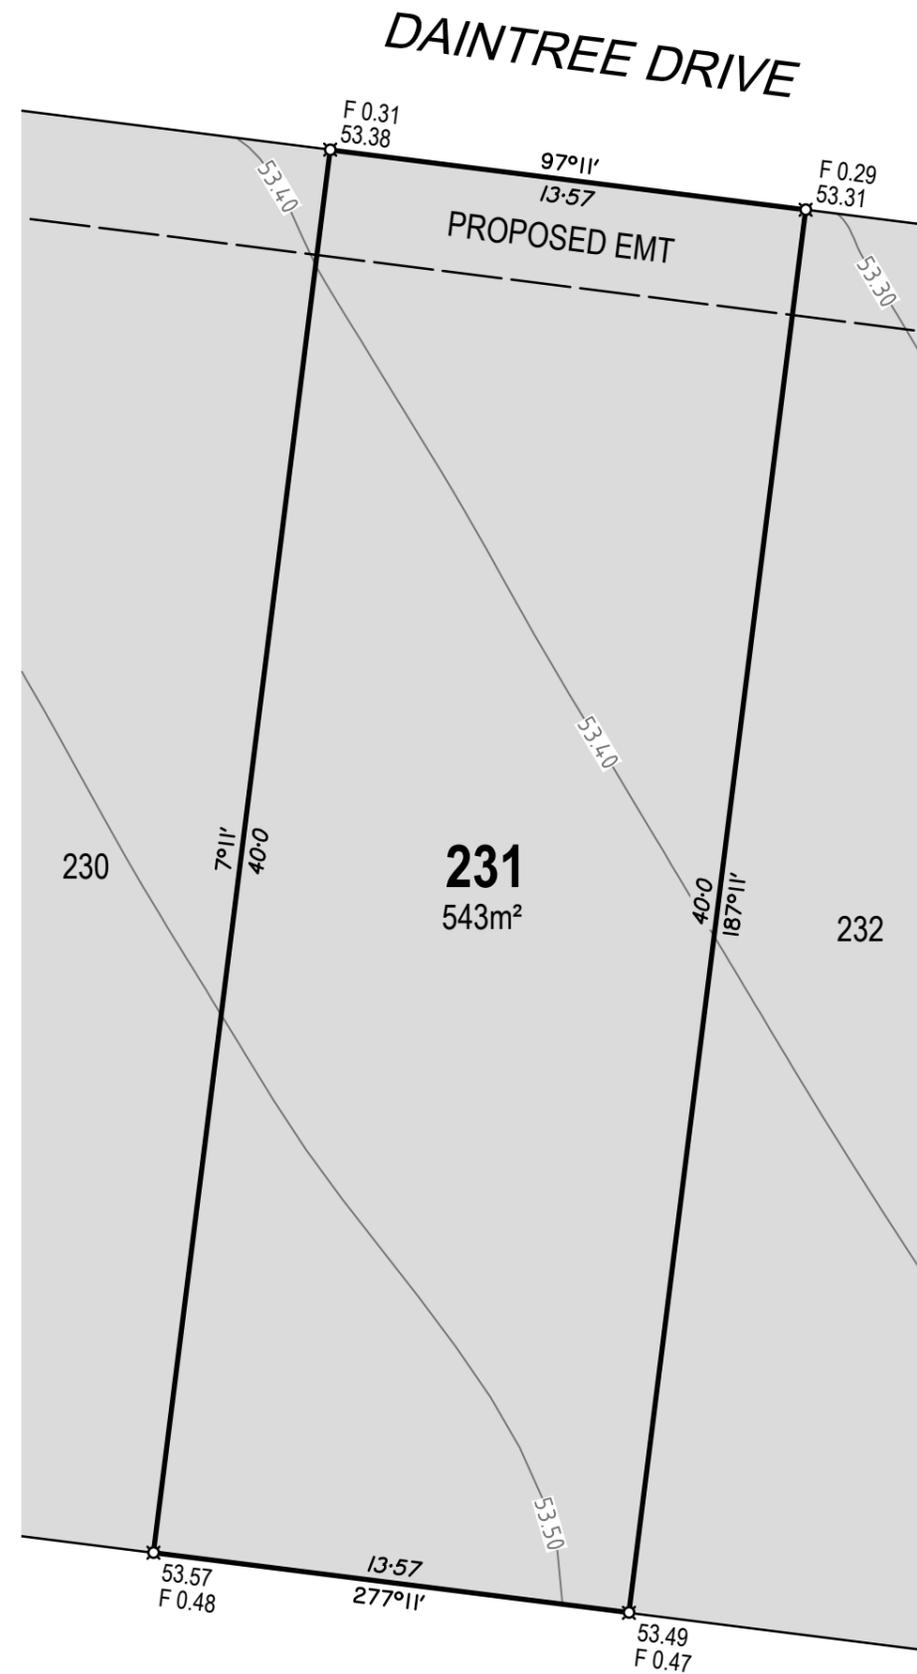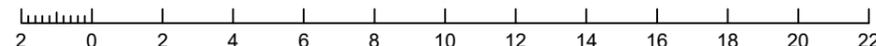

DISCLOSURE PLAN FOR PROPOSED LOT 231

RIVERBEND MIRANI
STAGE 2

Currently Described as
Lot 900 on SP255615

Locality: Mirani

LGA: Mackay Regional Council

LEGEND

- Proposed Lot Boundary
- Proposed Easement Boundary
- Finished Surface Contour (0.1m Interval)
- Extent of Fill
- 12.34 Denotes Finished Surface Level
- F 0.23 Denotes Depth of Fill

#	Description	Date
A	Original issue	13/01/2026



Airlie Beach | Mackay | Townsville | Rockhampton | SE QLD
E: admin@visionsurveysqld.com.au P: 13000VISION

Cadastral Surveyor:

Christopher Mark Hetherington

Scale: 1:200 Original Sheet: A3

Horizontal Datum:


MGA94 ZONE 55

Vertical Datum:

AHD VIDE OPM114053 (RL 52.103)

Date: 13/01/2026 Sheet: 1 of 1

Drawing No: **25829-DP231** Rev: **A**

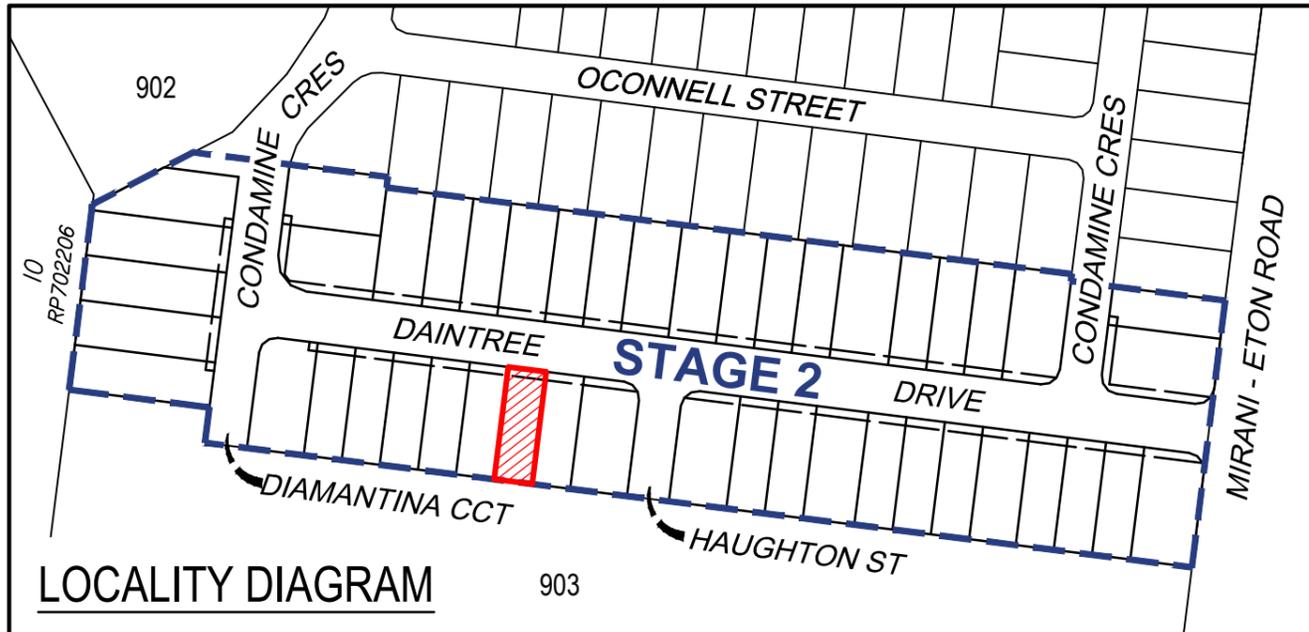

LOCALITY DIAGRAM



NOTES

1. Areas and dimensions are subject to final survey and Survey Plan registration.
2. Final presentation of areas will comply with requirements of the Registrar of Titles and may vary from the format shown on this Identification Plan.
3. Proposed contours and fill are derived from Engineering Design provided by SCG Urban on 1/12/2025.
4. This plan was prepared to satisfy Section 11 of the Land Sales Act 1984 and should not be used by any other person or corporation or for any other purpose.
5. Levels shown are referenced to the Australian Height Datum (AHD) from origin OPM114053 (RL 52.103).
6. Builders shall not build off the design levels shown; a site survey is required.
7. All earthworks to allotments shall be completed under Level 1 supervision by a NATA Certified Geotechnical Testing Authority in accordance with the provisions of Appendix B of AS3798 - Guidelines of Earthworks for Commercial and Residential Developments. Residential - 95% of standard maximum dry density.

These notes are an integral part of this plan.



Scale 1:200 - Lengths are in Metres.

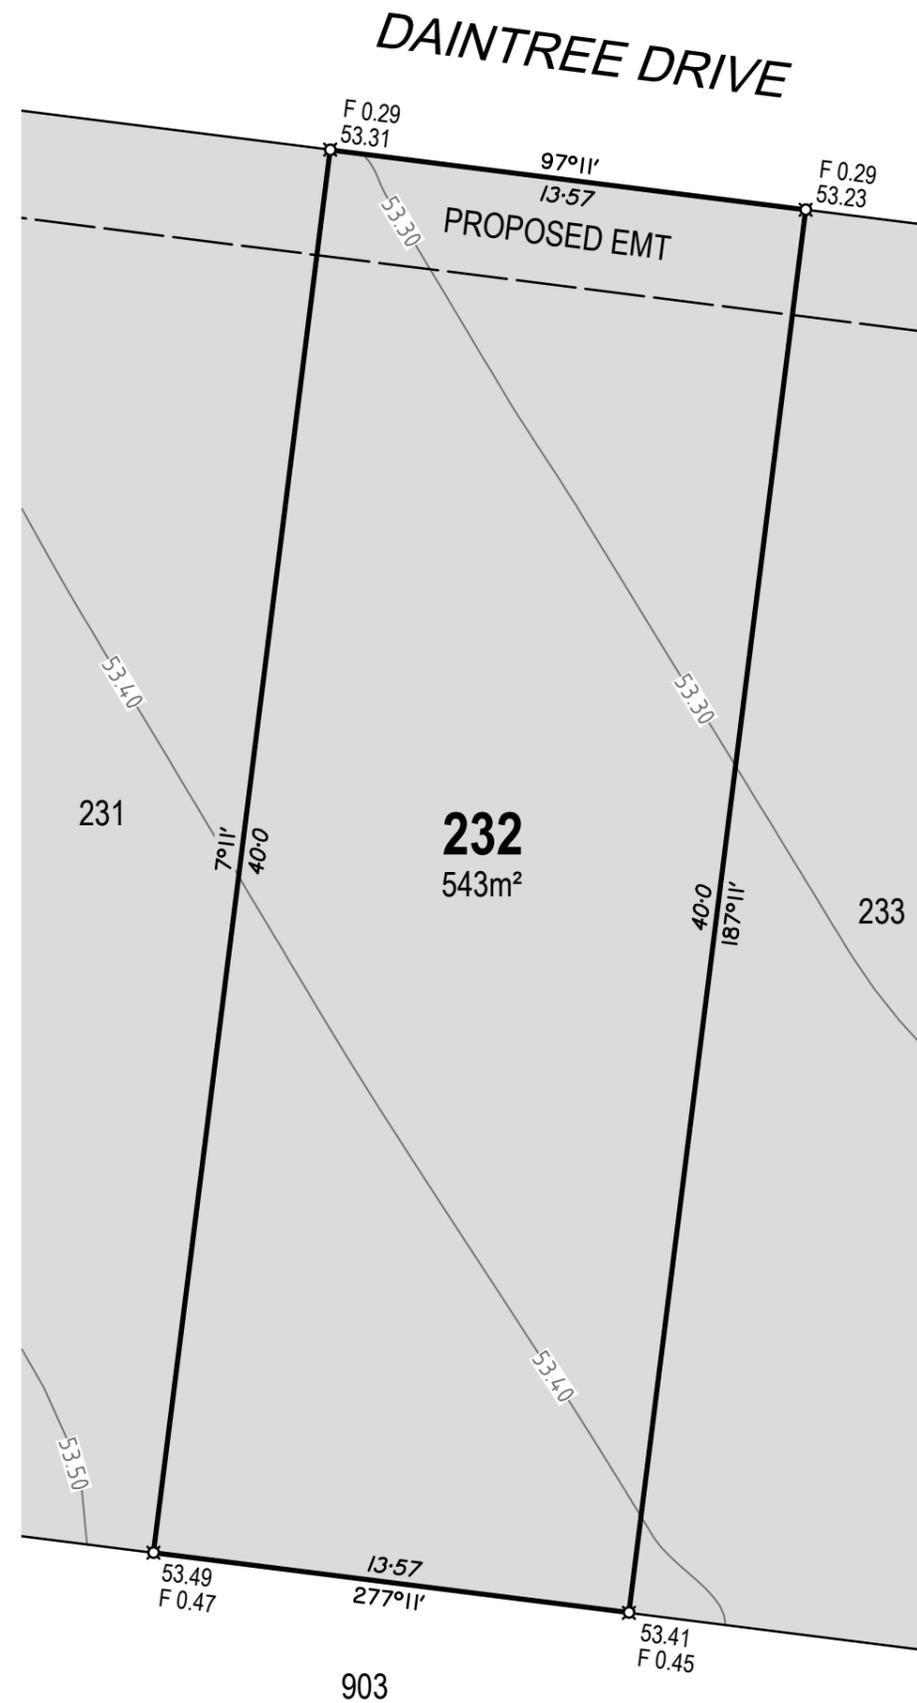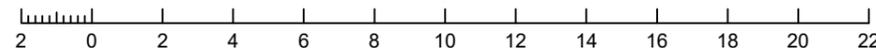

DISCLOSURE PLAN FOR PROPOSED LOT 232

RIVERBEND MIRANI
STAGE 2

Currently Described as
Lot 900 on SP255615

Locality: Mirani

LGA: Mackay Regional Council

LEGEND

- Proposed Lot Boundary
- Proposed Easement Boundary
- Finished Surface Contour (0.1m Interval)
- Extent of Fill
- Denotes Finished Surface Level
- Denotes Depth of Fill

#	Description	Date
A	Original issue	13/01/2026



Airlie Beach | Mackay | Townsville | Rockhampton | SE QLD
E: admin@visionsurveysqld.com.au P: 13000VISION

Cadastral Surveyor:

Christopher Mark Hetherington

Scale: 1:200 Original Sheet: A3

Horizontal Datum:


MGA94 ZONE 55

Vertical Datum:

AHD VIDE OPM114053 (RL 52.103)

Date: 13/01/2026 Sheet: 1 of 1

Drawing No: **25829-DP232** Rev: **A**

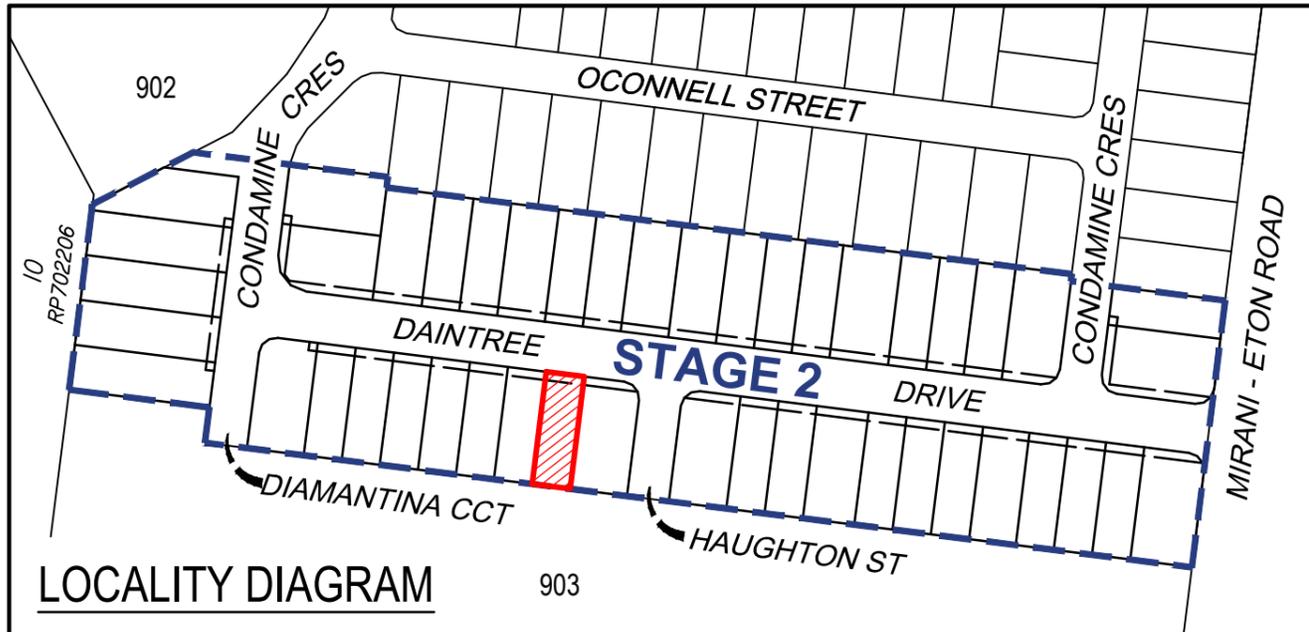

LOCALITY DIAGRAM



NOTES

1. Areas and dimensions are subject to final survey and Survey Plan registration.
2. Final presentation of areas will comply with requirements of the Registrar of Titles and may vary from the format shown on this Identification Plan.
3. Proposed contours and fill are derived from Engineering Design provided by SCG Urban on 1/12/2025.
4. This plan was prepared to satisfy Section 11 of the Land Sales Act 1984 and should not be used by any other person or corporation or for any other purpose.
5. Levels shown are referenced to the Australian Height Datum (AHD) from origin OPM114053 (RL 52.103).
6. Builders shall not build off the design levels shown; a site survey is required.
7. All earthworks to allotments shall be completed under Level 1 supervision by a NATA Certified Geotechnical Testing Authority in accordance with the provisions of Appendix B of AS3798 - Guidelines of Earthworks for Commercial and Residential Developments. Residential - 95% of standard maximum dry density.

These notes are an integral part of this plan.



Scale 1:200 - Lengths are in Metres.

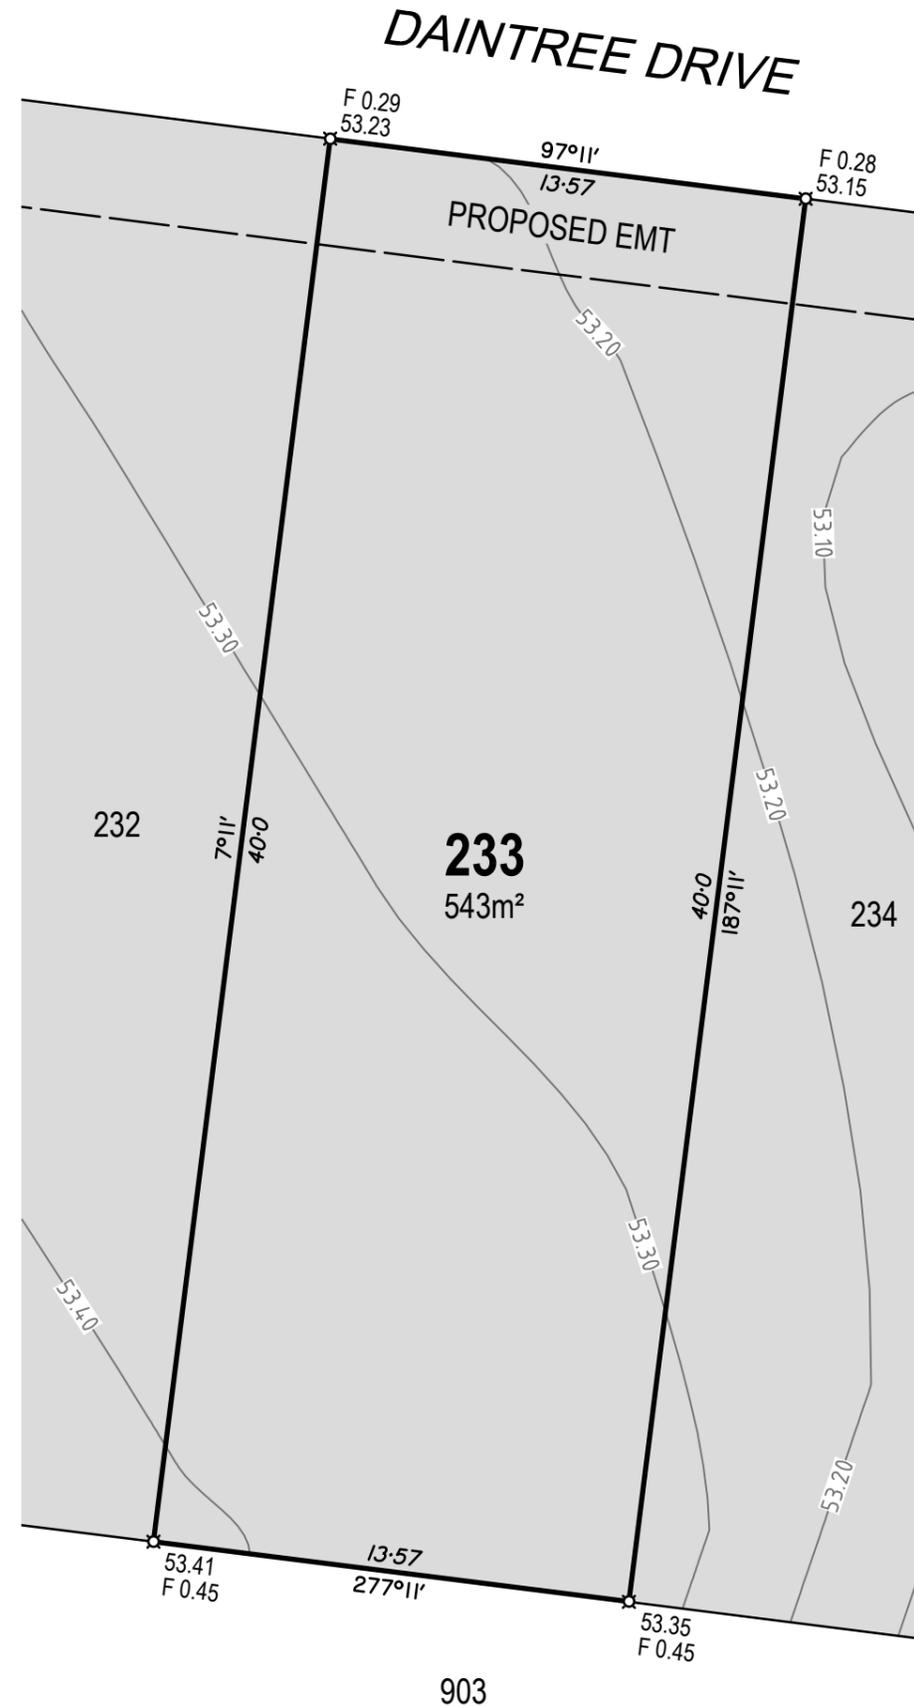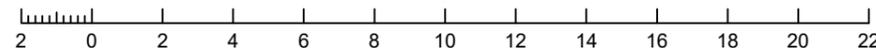

DISCLOSURE PLAN FOR PROPOSED LOT 233

RIVERBEND MIRANI STAGE 2

Currently Described as Lot 900 on SP255615

Locality: Mirani

LGA: Mackay Regional Council

LEGEND

- Proposed Lot Boundary
- Proposed Easement Boundary
- Finished Surface Contour (0.1m Interval)
- Extent of Fill
- Denotes Finished Surface Level
- Denotes Depth of Fill

#	Description	Date
A	Original issue	13/01/2026



Airlie Beach | Mackay | Townsville | Rockhampton | SE QLD
E: admin@visionsurveysqld.com.au P: 13000VISION

Cadastral Surveyor:

Christopher Mark Hetherington


Scale: 1:200 Original Sheet: A3

Horizontal Datum: MGA94 ZONE 55

Vertical Datum: AHD VIDE OPM114053 (RL 52.103)

Date: 13/01/2026 Sheet: 1 of 1

Drawing No: **25829-DP233** Rev: **A**

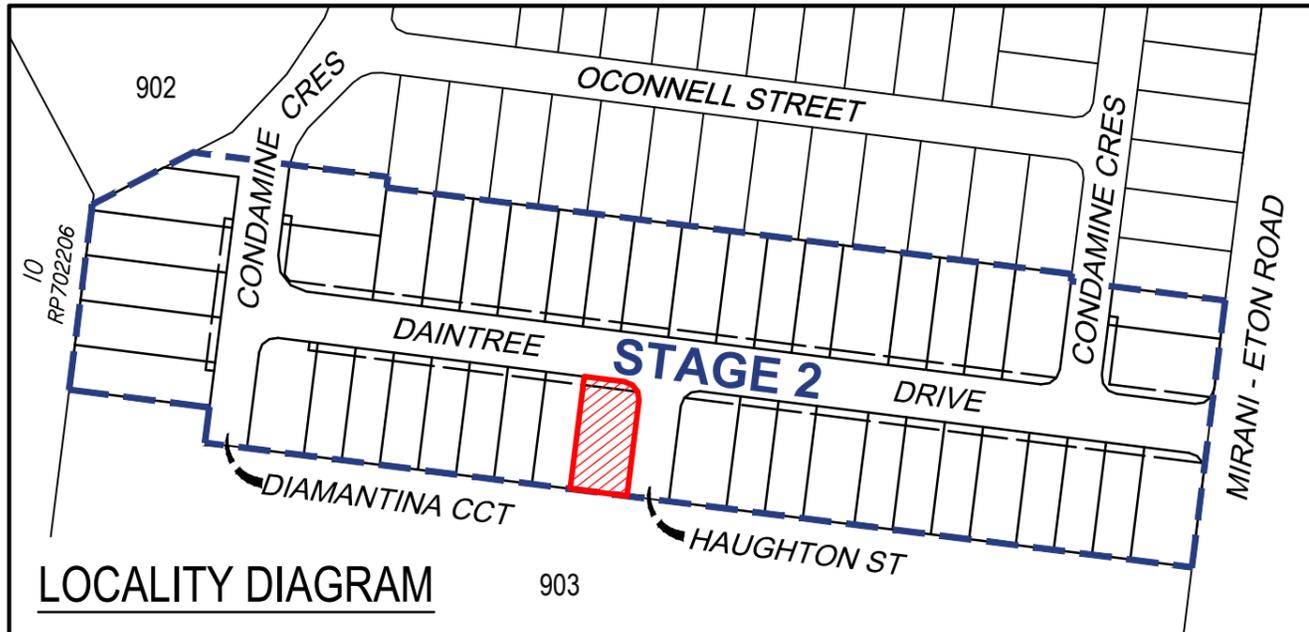

LOCALITY DIAGRAM



NOTES

1. Areas and dimensions are subject to final survey and Survey Plan registration.
2. Final presentation of areas will comply with requirements of the Registrar of Titles and may vary from the format shown on this Identification Plan.
3. Proposed contours and fill are derived from Engineering Design provided by SCG Urban on 1/12/2025.
4. This plan was prepared to satisfy Section 11 of the Land Sales Act 1984 and should not be used by any other person or corporation or for any other purpose.
5. Levels shown are referenced to the Australian Height Datum (AHD) from origin OPM114053 (RL 52.103).
6. Builders shall not build off the design levels shown; a site survey is required.
7. All earthworks to allotments shall be completed under Level 1 supervision by a NATA Certified Geotechnical Testing Authority in accordance with the provisions of Appendix B of AS3798 - Guidelines of Earthworks for Commercial and Residential Developments. Residential - 95% of standard maximum dry density.

These notes are an integral part of this plan.



Scale 1:200 - Lengths are in Metres.

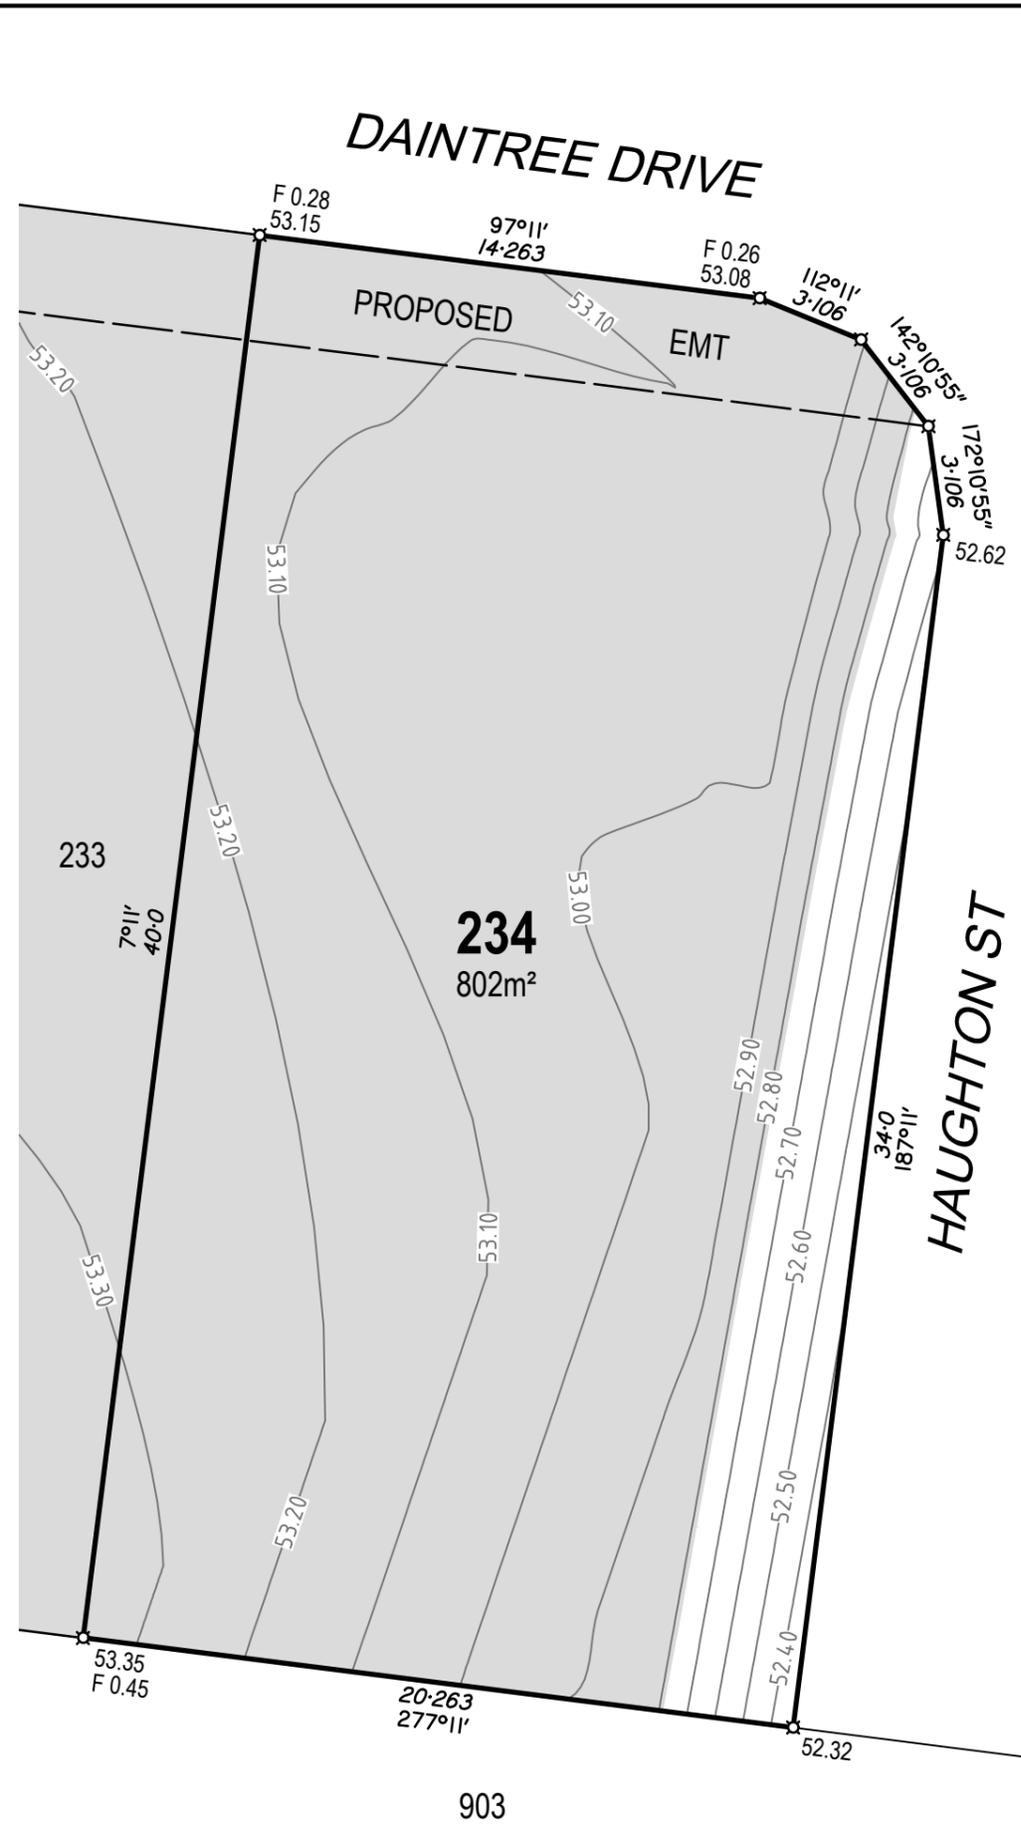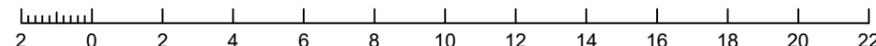

DISCLOSURE PLAN FOR PROPOSED LOT 234

RIVERBEND MIRANI
STAGE 2

Currently Described as
Lot 900 on SP255615

Locality: Mirani

LGA: Mackay Regional Council

LEGEND

- Proposed Lot Boundary
- Proposed Easement Boundary
- Finished Surface Contour (0.1m Interval)
- Extent of Fill
- Denotes Finished Surface Level
- Denotes Depth of Fill

#	Description	Date
A	Original issue	13/01/2026



Airlie Beach | Mackay | Townsville | Rockhampton | SE QLD
E: admin@visionsurveysqld.com.au P: 13000VISION

Cadastral Surveyor:

Christopher Mark Hetherington

Scale: 1:200 Original Sheet: A3

Horizontal Datum:


MGA94 ZONE 55

Vertical Datum:

AHD VIDE OPM114053 (RL 52.103)

Date: 13/01/2026 Sheet: 1 of 1

Drawing No: **25829-DP234** Rev: **A**

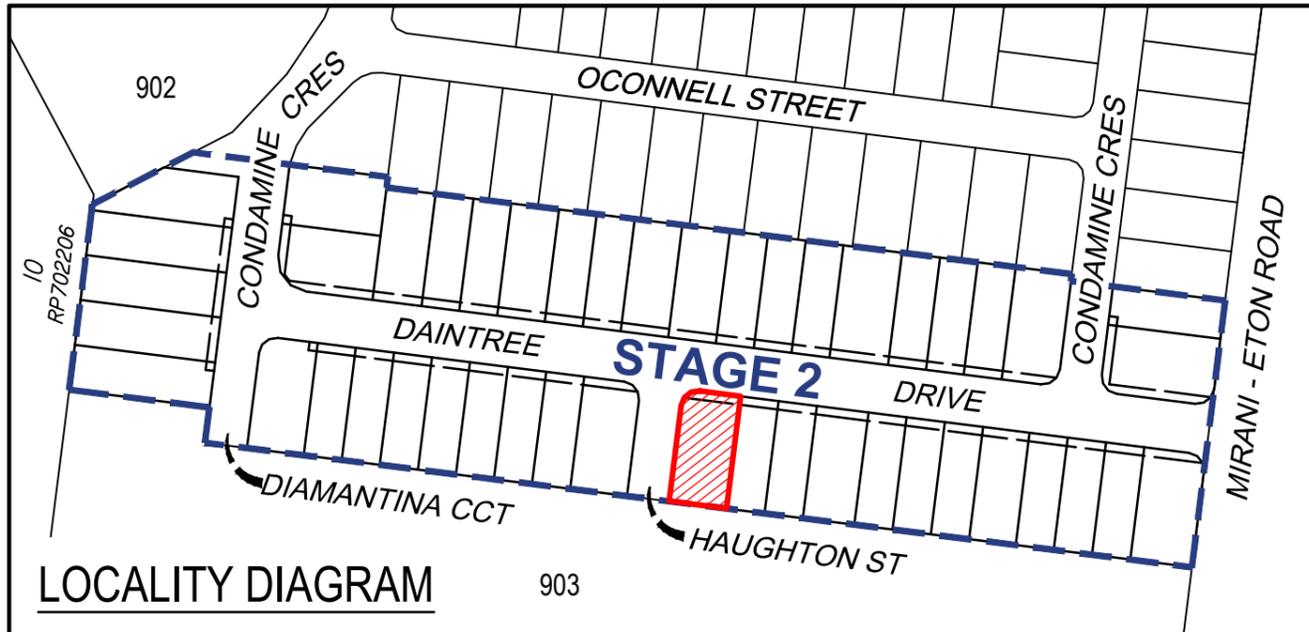

LOCALITY DIAGRAM



NOTES

1. Areas and dimensions are subject to final survey and Survey Plan registration.
2. Final presentation of areas will comply with requirements of the Registrar of Titles and may vary from the format shown on this Identification Plan.
3. Proposed contours and fill are derived from Engineering Design provided by SCG Urban on 1/12/2025.
4. This plan was prepared to satisfy Section 11 of the Land Sales Act 1984 and should not be used by any other person or corporation or for any other purpose.
5. Levels shown are referenced to the Australian Height Datum (AHD) from origin OPM114053 (RL 52.103).
6. Builders shall not build off the design levels shown; a site survey is required.
7. All earthworks to allotments shall be completed under Level 1 supervision by a NATA Certified Geotechnical Testing Authority in accordance with the provisions of Appendix B of AS3798 - Guidelines of Earthworks for Commercial and Residential Developments. Residential - 95% of standard maximum dry density.

These notes are an integral part of this plan.



Scale 1:200 - Lengths are in Metres.

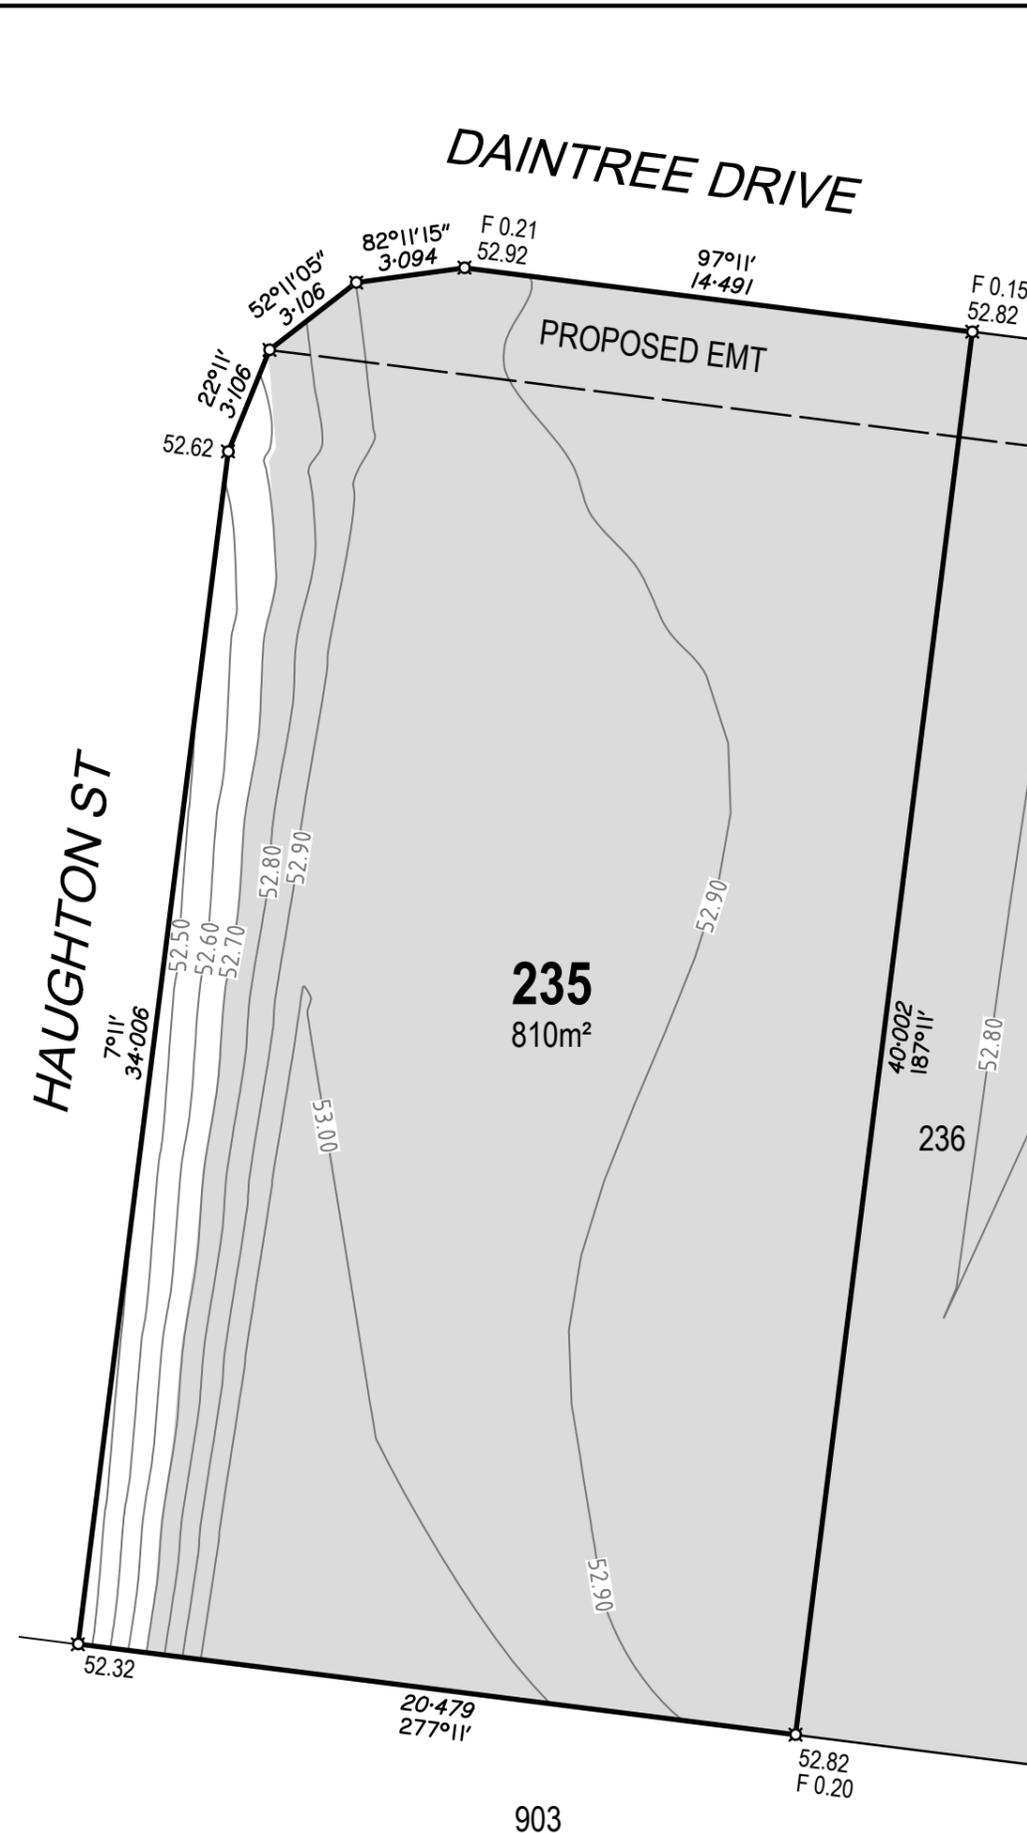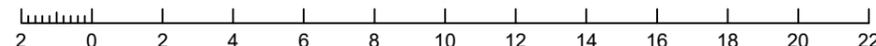

DISCLOSURE PLAN FOR PROPOSED LOT 235

RIVERBEND MIRANI
STAGE 2

Currently Described as
Lot 900 on SP255615

Locality: Mirani

LGA: Mackay Regional Council

LEGEND

- Proposed Lot Boundary
- Proposed Easement Boundary
- Finished Surface Contour (0.1m Interval)
- Extent of Fill
- Denotes Finished Surface Level
- Denotes Depth of Fill

#	Description	Date
A	Original issue	13/01/2026



Airlie Beach | Mackay | Townsville | Rockhampton | SE QLD
E: admin@visionsurveysqld.com.au P: 13000VISION

Cadastral Surveyor:

Christopher Mark Hetherington


Scale: 1:200 Original Sheet: A3

Horizontal Datum:
MGA94 ZONE 55

Vertical Datum:
AHD VIDE OPM114053 (RL 52.103)

Date: 13/01/2026 Sheet: 1 of 1

Drawing No: **25829-DP235** Rev: **A**

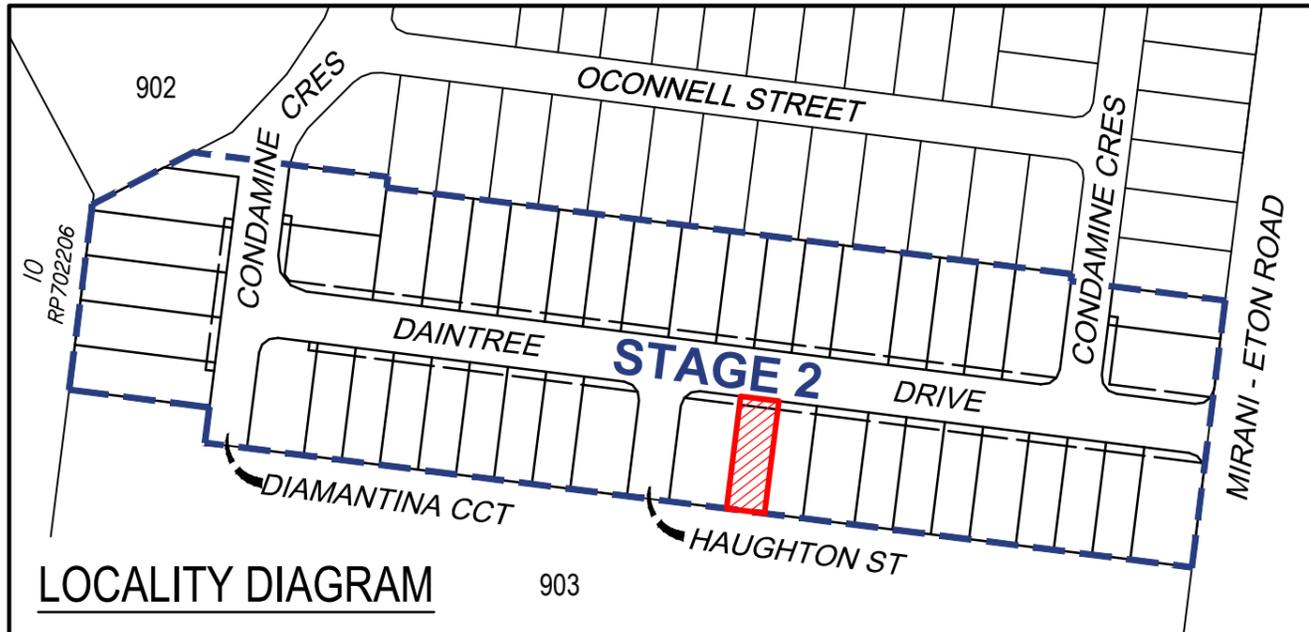

LOCALITY DIAGRAM



NOTES

1. Areas and dimensions are subject to final survey and Survey Plan registration.
2. Final presentation of areas will comply with requirements of the Registrar of Titles and may vary from the format shown on this Identification Plan.
3. Proposed contours and fill are derived from Engineering Design provided by SCG Urban on 1/12/2025.
4. This plan was prepared to satisfy Section 11 of the Land Sales Act 1984 and should not be used by any other person or corporation or for any other purpose.
5. Levels shown are referenced to the Australian Height Datum (AHD) from origin OPM114053 (RL 52.103).
6. Builders shall not build off the design levels shown; a site survey is required.
7. All earthworks to allotments shall be completed under Level 1 supervision by a NATA Certified Geotechnical Testing Authority in accordance with the provisions of Appendix B of AS3798 - Guidelines of Earthworks for Commercial and Residential Developments. Residential - 95% of standard maximum dry density.

These notes are an integral part of this plan.



Scale 1:200 - Lengths are in Metres.

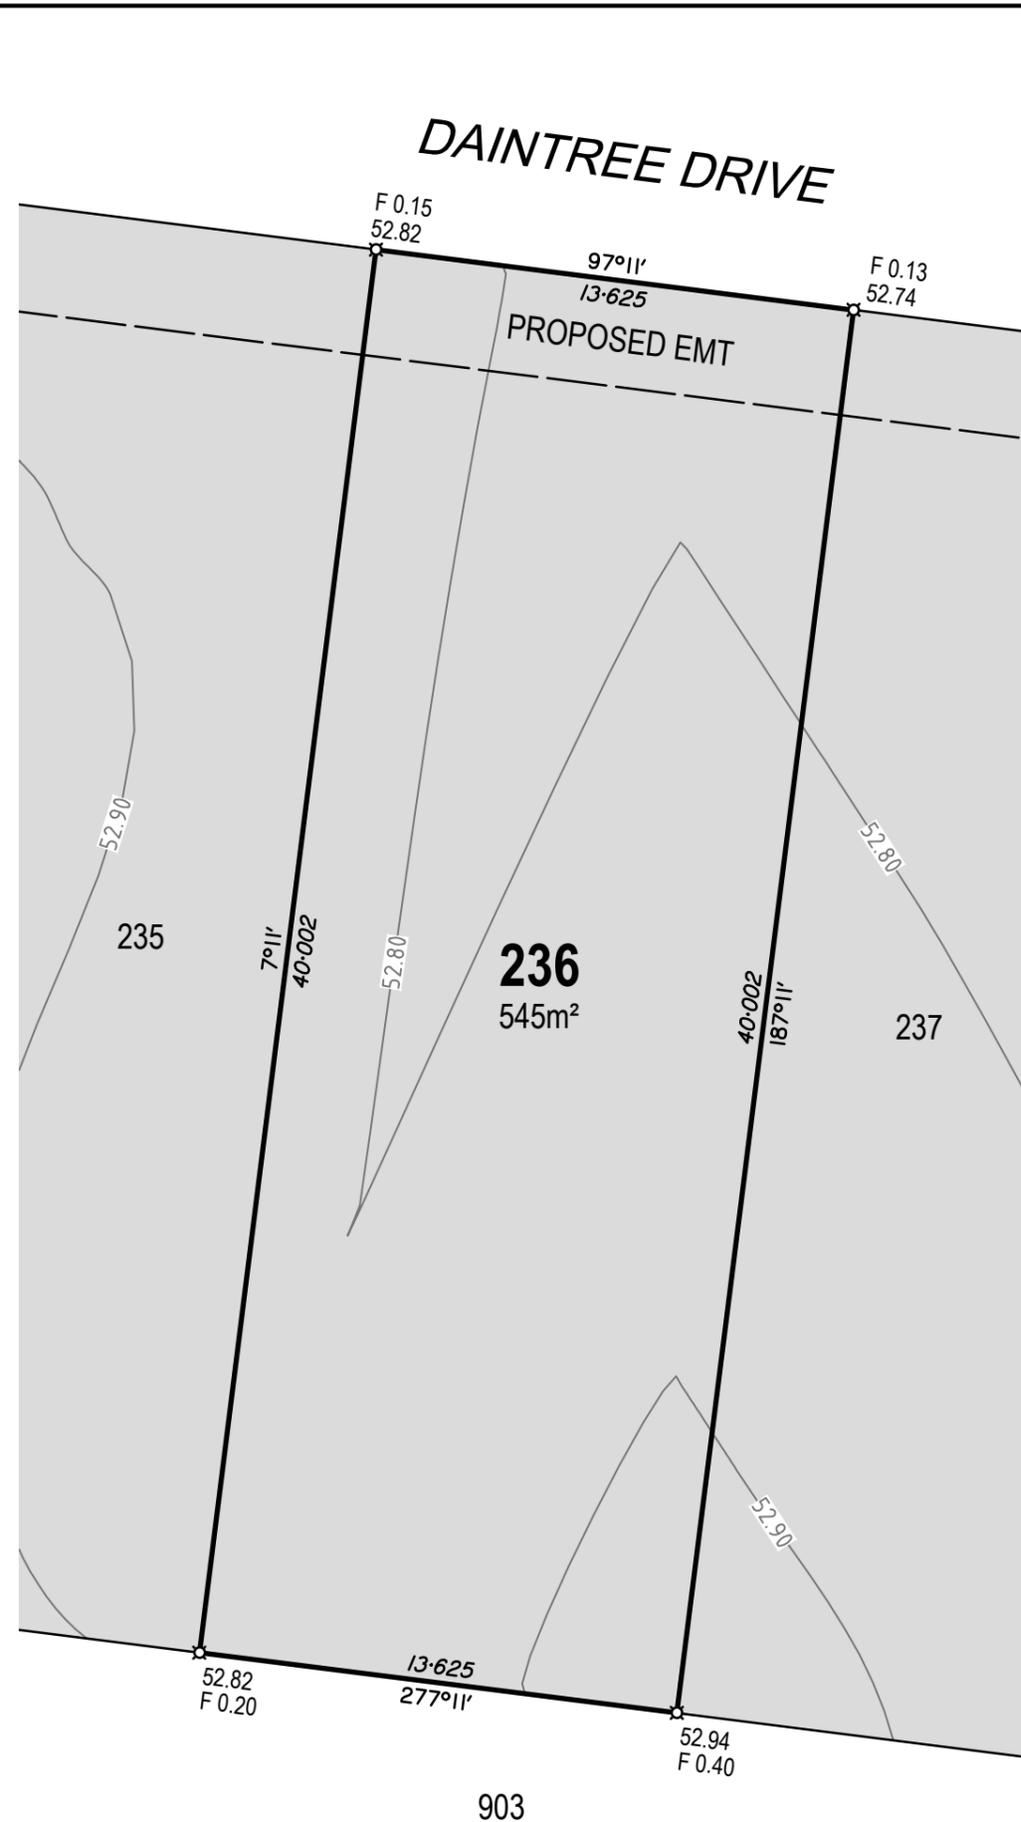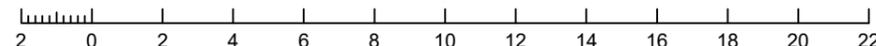

DISCLOSURE PLAN FOR PROPOSED LOT 236

RIVERBEND MIRANI
STAGE 2

Currently Described as
Lot 900 on SP255615

Locality: Mirani

LGA: Mackay Regional Council

LEGEND

- Proposed Lot Boundary
- Proposed Easement Boundary
- Finished Surface Contour (0.1m Interval)
- Extent of Fill
- Denotes Finished Surface Level
- Denotes Depth of Fill

#	Description	Date
A	Original issue	13/01/2026



Airlie Beach | Mackay | Townsville | Rockhampton | SE QLD
E: admin@visionsurveysqld.com.au P: 13000VISION

Cadastral Surveyor:

Christopher Mark Hetherington


Scale: 1:200 Original Sheet: A3

Horizontal Datum: MGA94 ZONE 55

Vertical Datum: AHD VIDE OPM114053 (RL 52.103)

Date: 13/01/2026 Sheet: 1 of 1

Drawing No: **25829-DP236** Rev: **A**

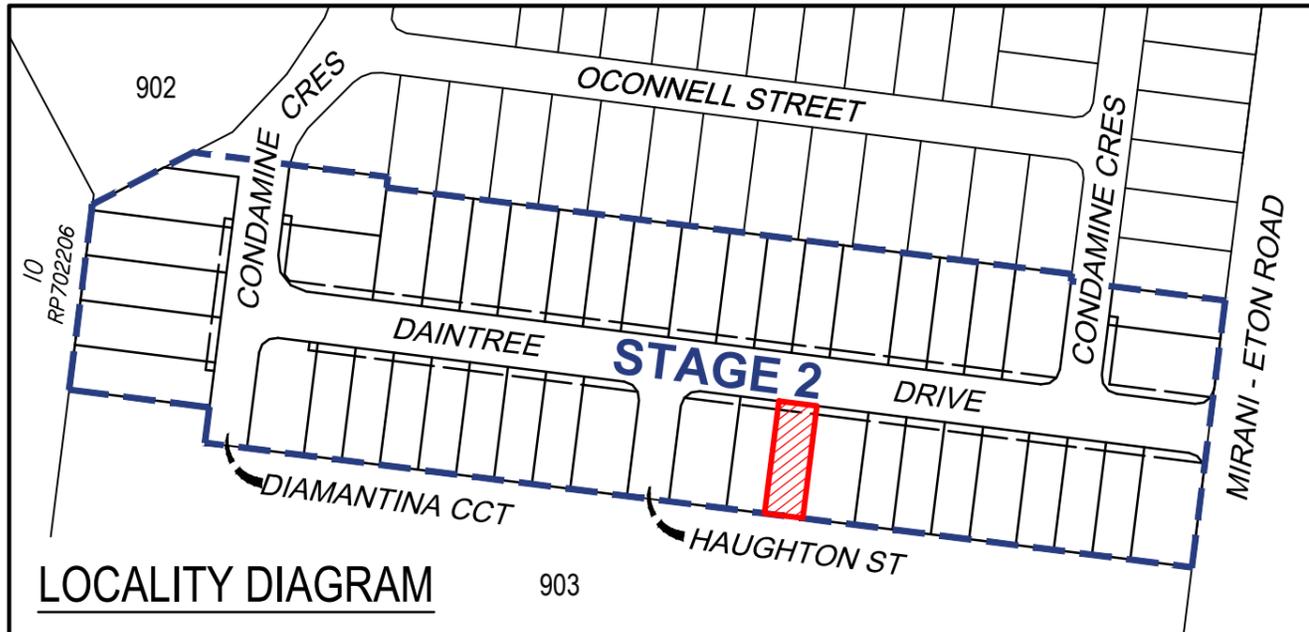

LOCALITY DIAGRAM



NOTES

1. Areas and dimensions are subject to final survey and Survey Plan registration.
2. Final presentation of areas will comply with requirements of the Registrar of Titles and may vary from the format shown on this Identification Plan.
3. Proposed contours and fill are derived from Engineering Design provided by SCG Urban on 1/12/2025.
4. This plan was prepared to satisfy Section 11 of the Land Sales Act 1984 and should not be used by any other person or corporation or for any other purpose.
5. Levels shown are referenced to the Australian Height Datum (AHD) from origin OPM114053 (RL 52.103).
6. Builders shall not build off the design levels shown; a site survey is required.
7. All earthworks to allotments shall be completed under Level 1 supervision by a NATA Certified Geotechnical Testing Authority in accordance with the provisions of Appendix B of AS3798 - Guidelines of Earthworks for Commercial and Residential Developments. Residential - 95% of standard maximum dry density.

These notes are an integral part of this plan.



Scale 1:200 - Lengths are in Metres.

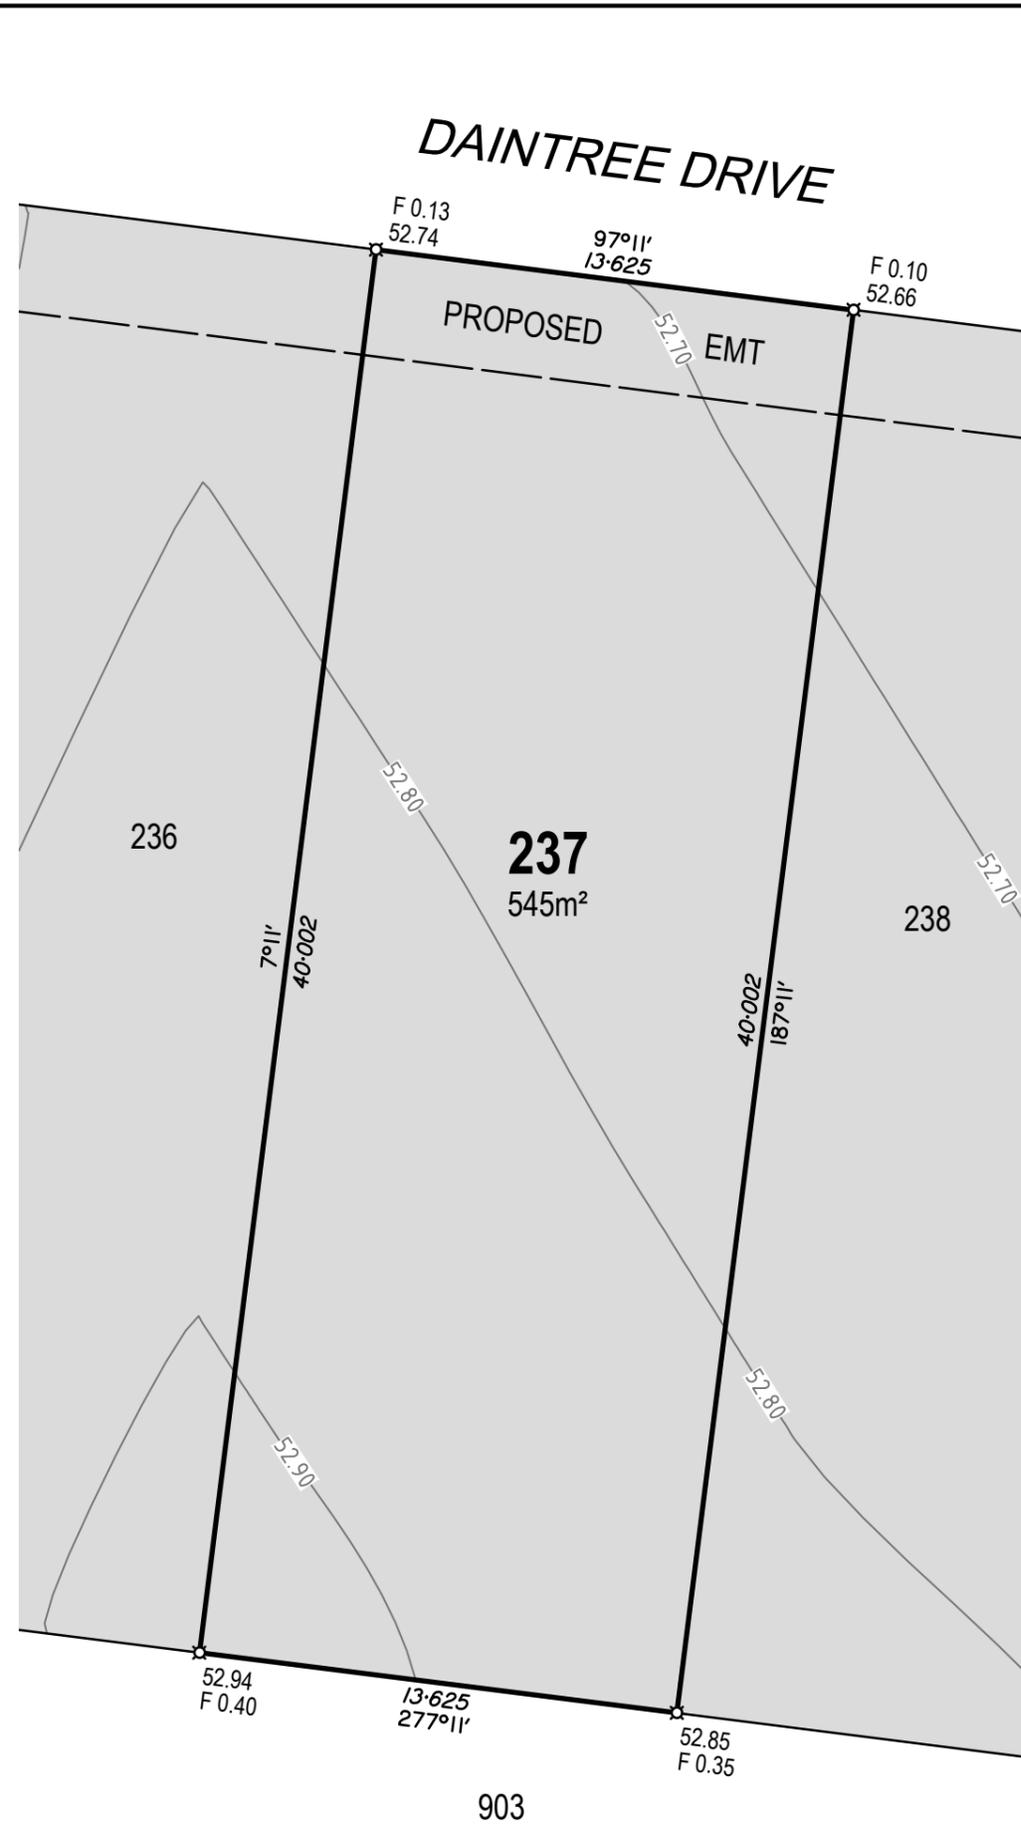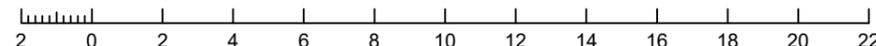

DISCLOSURE PLAN FOR PROPOSED LOT 237

RIVERBEND MIRANI
STAGE 2

Currently Described as
Lot 900 on SP255615

Locality: Mirani

LGA: Mackay Regional Council

LEGEND

- Proposed Lot Boundary
- Proposed Easement Boundary
- Finished Surface Contour (0.1m Interval)
- Extent of Fill
- Denotes Finished Surface Level
- Denotes Depth of Fill

#	Description	Date
A	Original issue	13/01/2026



Airlie Beach | Mackay | Townsville | Rockhampton | SE QLD
E: admin@visionsurveysqld.com.au P: 13000VISION

Cadastral Surveyor:

Christopher Mark Hetherington

Scale: 1:200 Original Sheet: A3

Horizontal Datum:


MGA94 ZONE 55

Vertical Datum:

AHD VIDE OPM114053 (RL 52.103)

Date: 13/01/2026 Sheet: 1 of 1

Drawing No: **25829-DP237** Rev: **A**

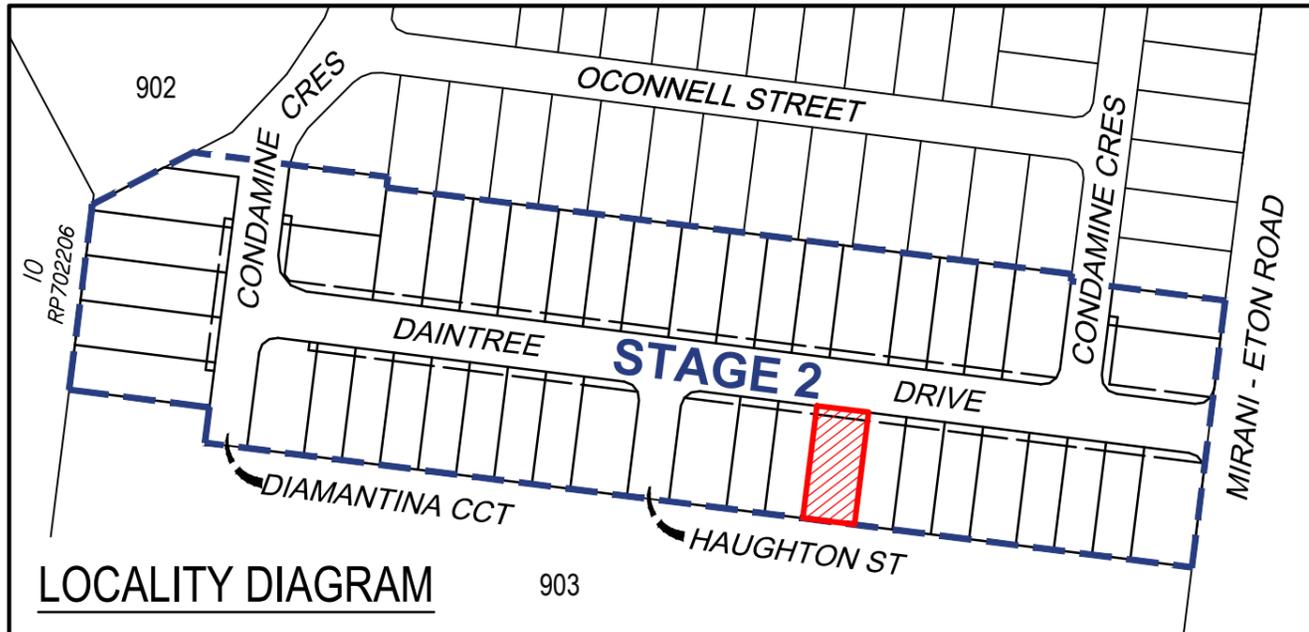

LOCALITY DIAGRAM



NOTES

1. Areas and dimensions are subject to final survey and Survey Plan registration.
2. Final presentation of areas will comply with requirements of the Registrar of Titles and may vary from the format shown on this Identification Plan.
3. Proposed contours and fill are derived from Engineering Design provided by SCG Urban on 1/12/2025.
4. This plan was prepared to satisfy Section 11 of the Land Sales Act 1984 and should not be used by any other person or corporation or for any other purpose.
5. Levels shown are referenced to the Australian Height Datum (AHD) from origin OPM114053 (RL 52.103).
6. Builders shall not build off the design levels shown; a site survey is required.
7. All earthworks to allotments shall be completed under Level 1 supervision by a NATA Certified Geotechnical Testing Authority in accordance with the provisions of Appendix B of AS3798 - Guidelines of Earthworks for Commercial and Residential Developments. Residential - 95% of standard maximum dry density.

These notes are an integral part of this plan.



Scale 1:200 - Lengths are in Metres.

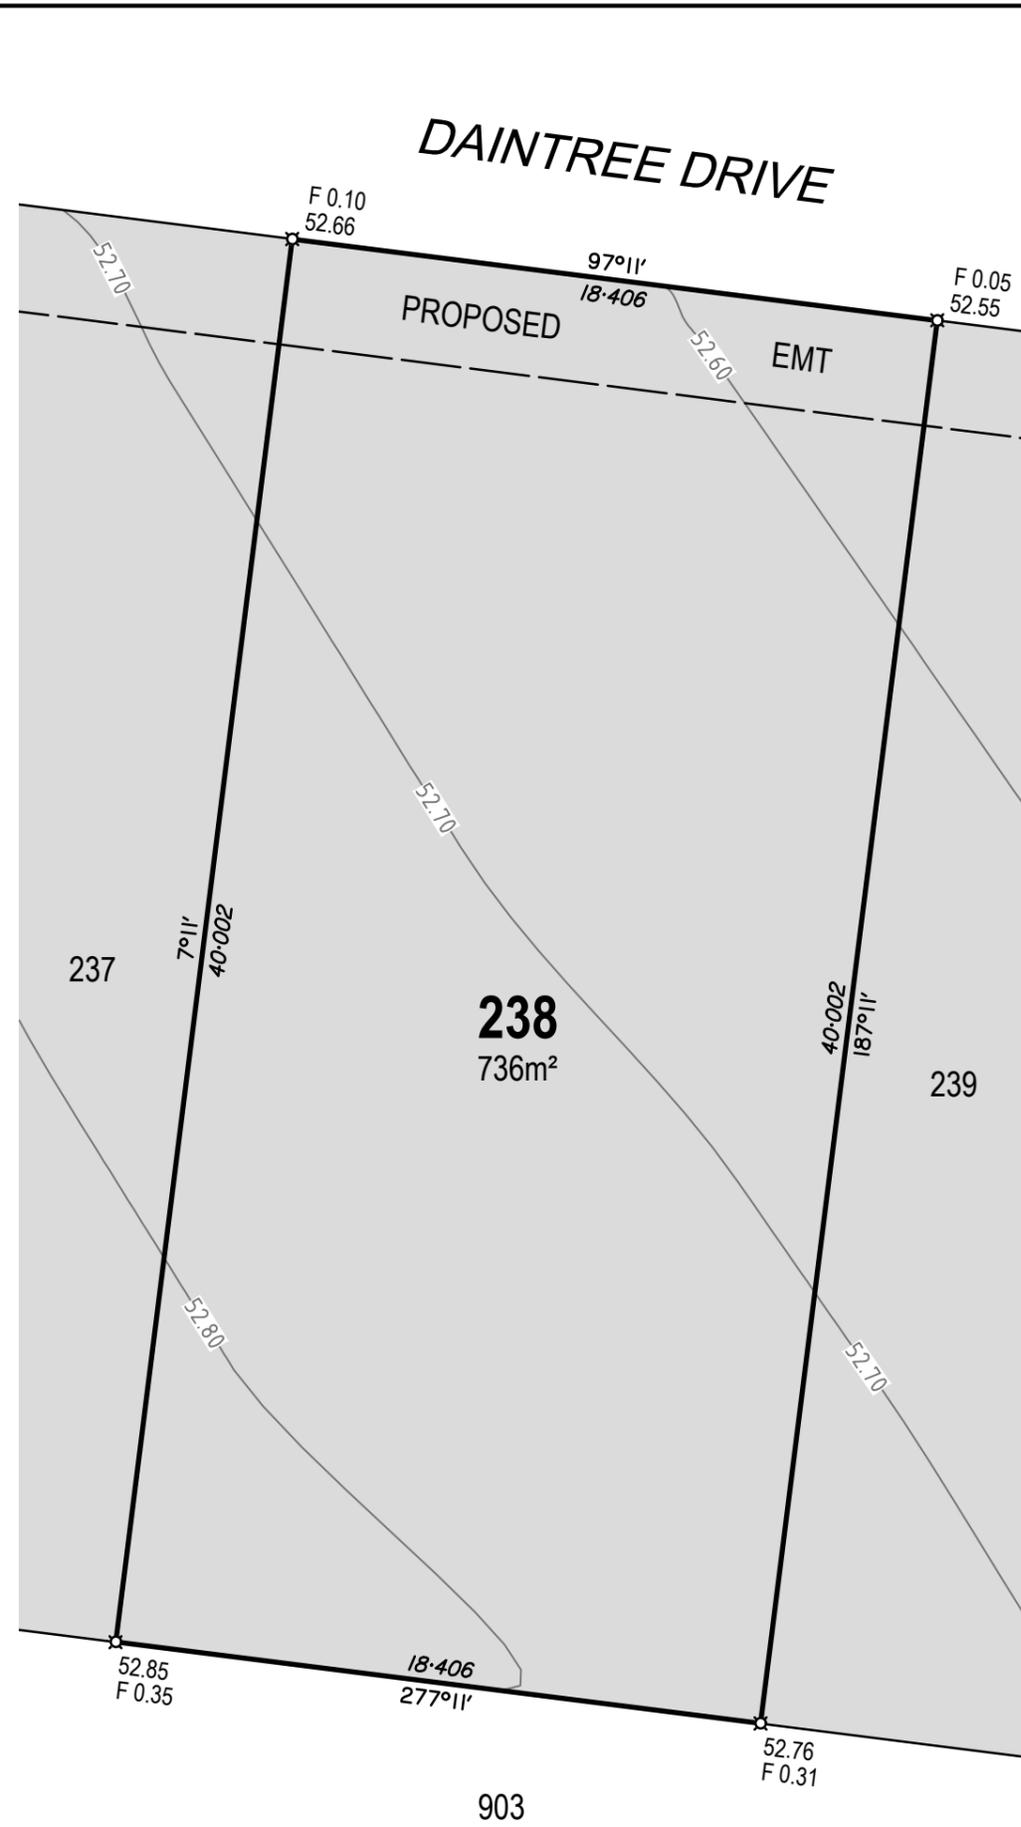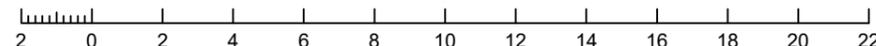

DISCLOSURE PLAN FOR PROPOSED LOT 238

RIVERBEND MIRANI STAGE 2

Currently Described as Lot 900 on SP255615

Locality: Mirani

LGA: Mackay Regional Council

LEGEND

- Proposed Lot Boundary
- Proposed Easement Boundary
- Finished Surface Contour (0.1m Interval)
- Extent of Fill
- Denotes Finished Surface Level
- Denotes Depth of Fill

#	Description	Date
A	Original issue	13/01/2026



E: admin@visionsurveysqld.com.au P: 13000VISION

Cadastral Surveyor:

Christopher Mark Hetherington

Scale: 1:200 Original Sheet: A3

Horizontal Datum:


MGA94 ZONE 55

Vertical Datum:

AHD VIDE OPM114053 (RL 52.103)

Date: 13/01/2026 Sheet: 1 of 1

Drawing No: **25829-DP238** Rev: **A**

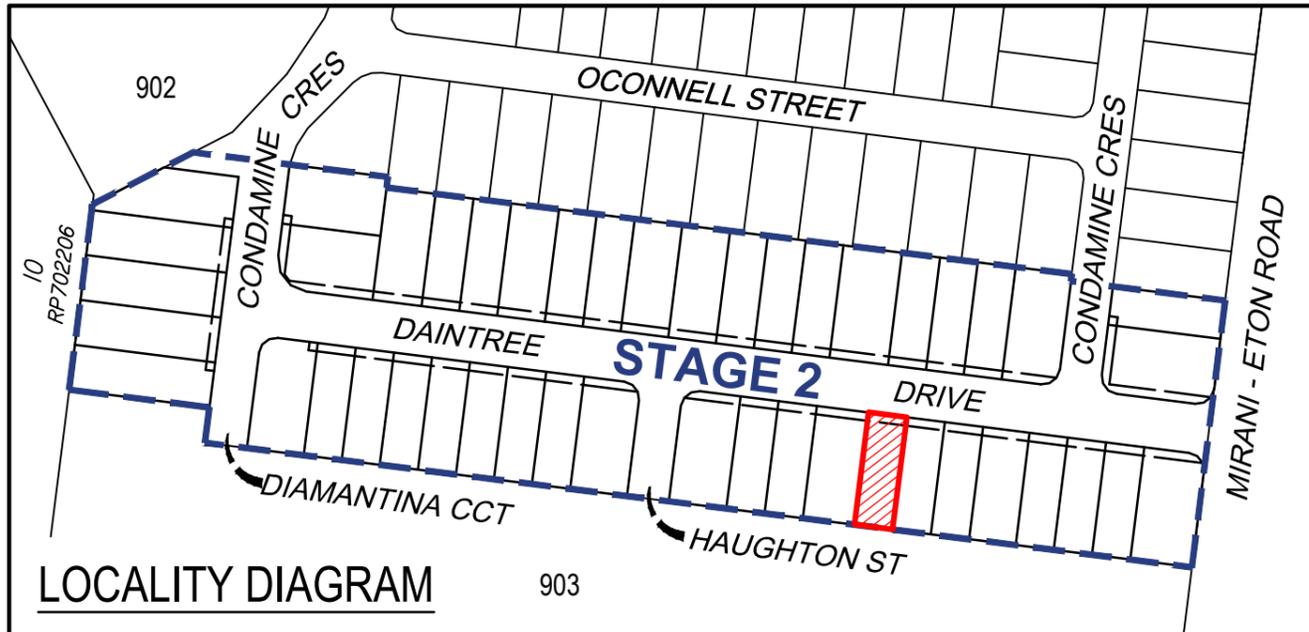

LOCALITY DIAGRAM



NOTES

1. Areas and dimensions are subject to final survey and Survey Plan registration.
2. Final presentation of areas will comply with requirements of the Registrar of Titles and may vary from the format shown on this Identification Plan.
3. Proposed contours and fill are derived from Engineering Design provided by SCG Urban on 1/12/2025.
4. This plan was prepared to satisfy Section 11 of the Land Sales Act 1984 and should not be used by any other person or corporation or for any other purpose.
5. Levels shown are referenced to the Australian Height Datum (AHD) from origin OPM114053 (RL 52.103).
6. Builders shall not build off the design levels shown; a site survey is required.
7. All earthworks to allotments shall be completed under Level 1 supervision by a NATA Certified Geotechnical Testing Authority in accordance with the provisions of Appendix B of AS3798 - Guidelines of Earthworks for Commercial and Residential Developments. Residential - 95% of standard maximum dry density.

These notes are an integral part of this plan.



Scale 1:200 - Lengths are in Metres.

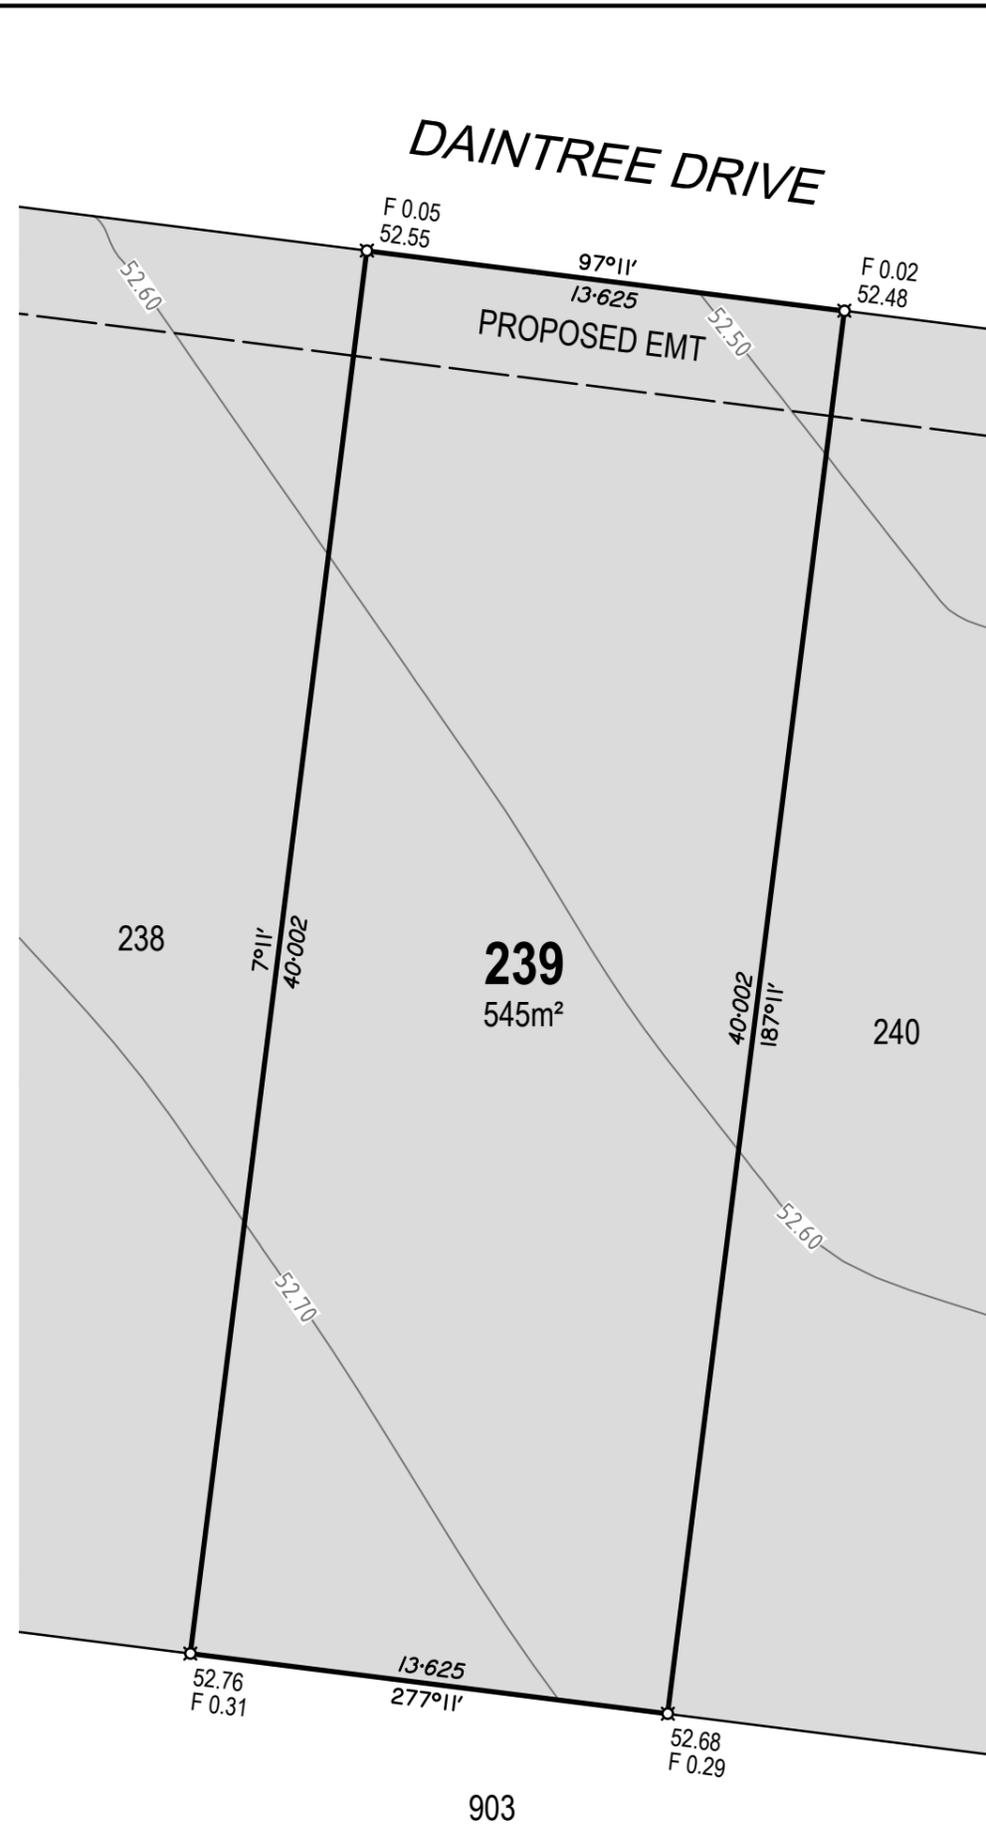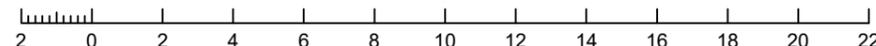

DISCLOSURE PLAN FOR PROPOSED LOT 239

RIVERBEND MIRANI STAGE 2

Currently Described as Lot 900 on SP255615

Locality: Mirani

LGA: Mackay Regional Council

LEGEND

- Proposed Lot Boundary
- Proposed Easement Boundary
- Finished Surface Contour (0.1m Interval)
- Extent of Fill
- 12.34 Denotes Finished Surface Level
- F 0.23 Denotes Depth of Fill

#	Description	Date
A	Original issue	13/01/2026



Airlie Beach | Mackay | Townsville | Rockhampton | SE QLD
E: admin@visionsurveysqld.com.au P: 13000VISION

Cadastral Surveyor:

Christopher Mark Hetherington

Scale: 1:200 Original Sheet: A3

Horizontal Datum:


MGA94 ZONE 55

Vertical Datum:

AHD VIDE OPM114053 (RL 52.103)

Date: 13/01/2026 Sheet: 1 of 1

Drawing No: **25829-DP239** Rev: **A**

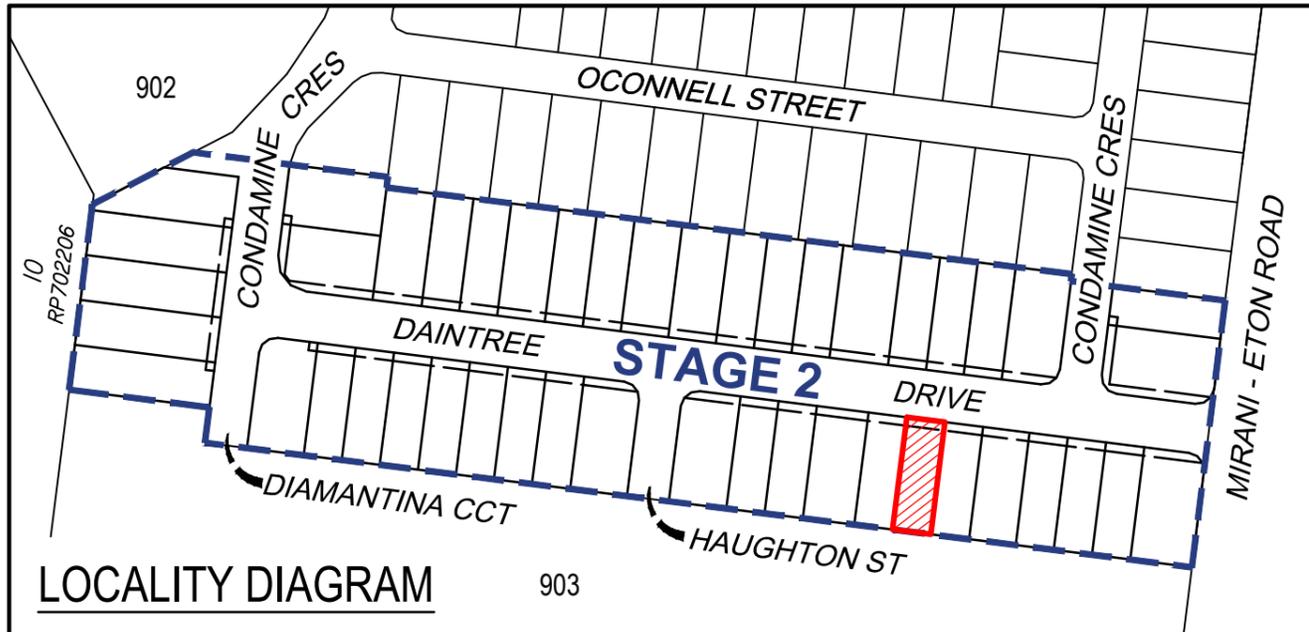

LOCALITY DIAGRAM



NOTES

1. Areas and dimensions are subject to final survey and Survey Plan registration.
2. Final presentation of areas will comply with requirements of the Registrar of Titles and may vary from the format shown on this Identification Plan.
3. Proposed contours and fill are derived from Engineering Design provided by SCG Urban on 1/12/2025.
4. This plan was prepared to satisfy Section 11 of the Land Sales Act 1984 and should not be used by any other person or corporation or for any other purpose.
5. Levels shown are referenced to the Australian Height Datum (AHD) from origin OPM114053 (RL 52.103).
6. Builders shall not build off the design levels shown; a site survey is required.
7. All earthworks to allotments shall be completed under Level 1 supervision by a NATA Certified Geotechnical Testing Authority in accordance with the provisions of Appendix B of AS3798 - Guidelines of Earthworks for Commercial and Residential Developments. Residential - 95% of standard maximum dry density.

These notes are an integral part of this plan.



Scale 1:200 - Lengths are in Metres.

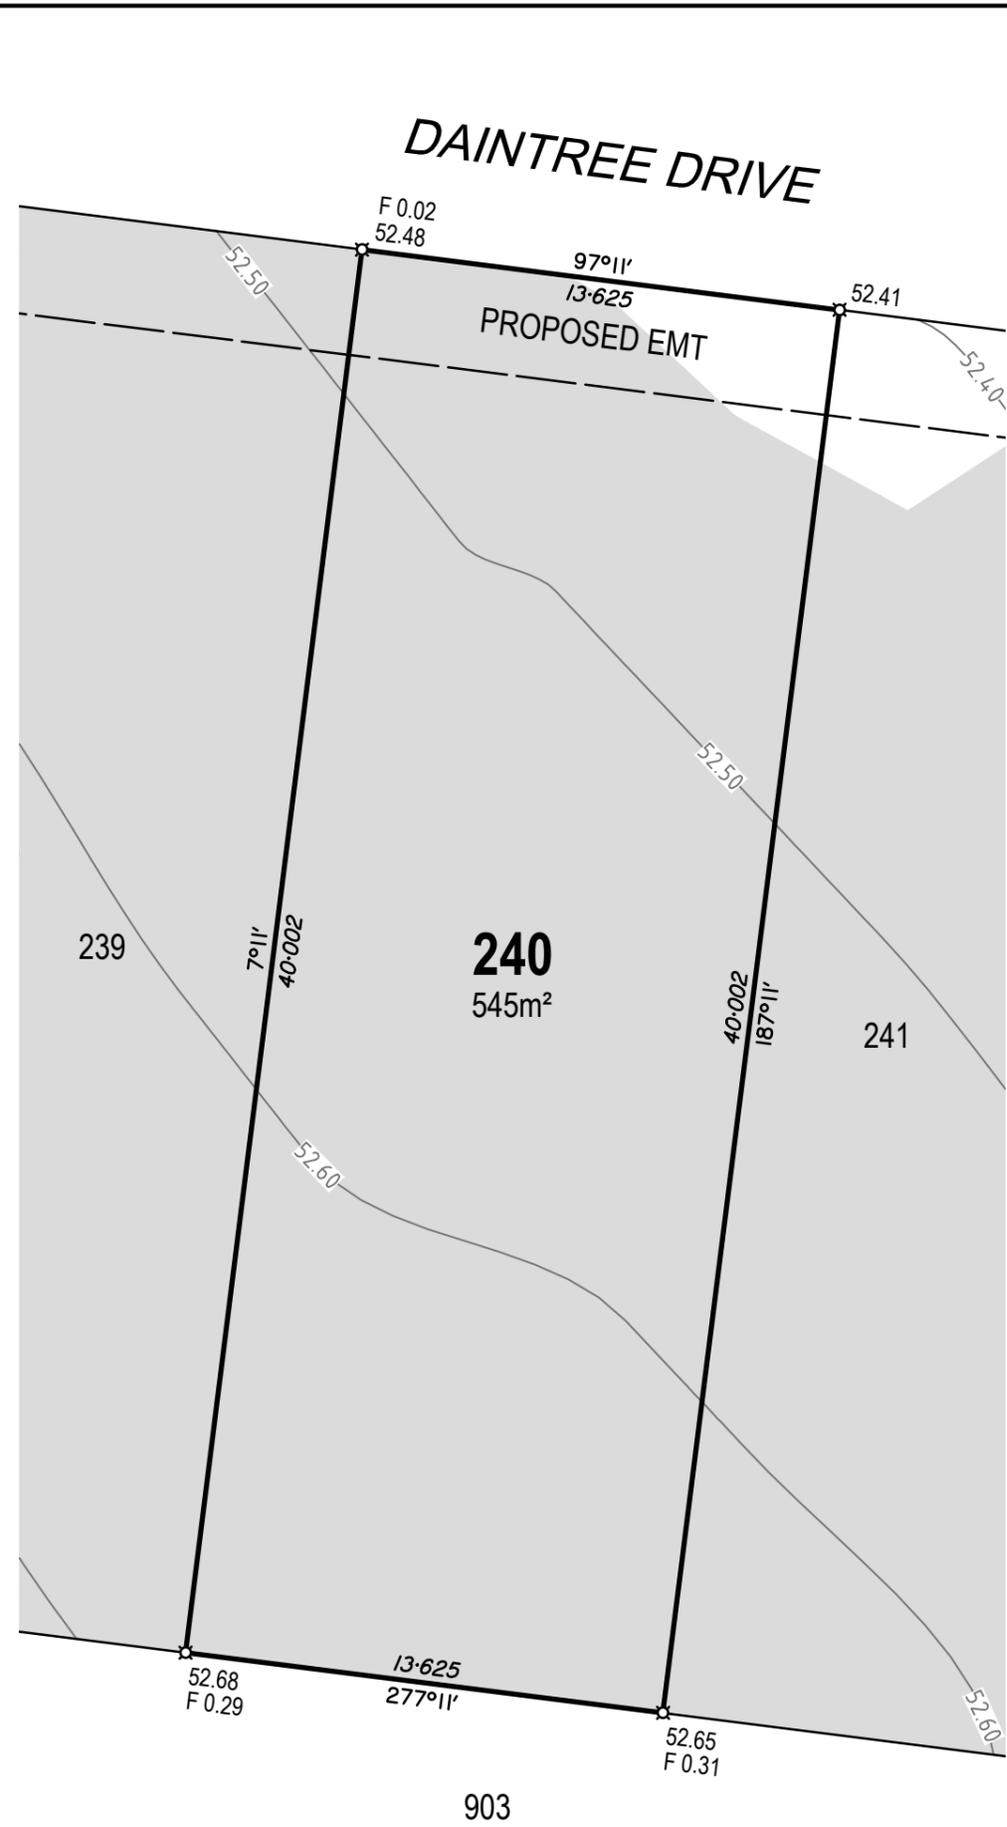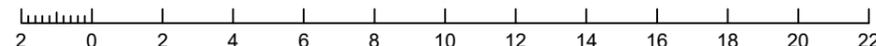

DISCLOSURE PLAN FOR PROPOSED LOT 240

RIVERBEND MIRANI
STAGE 2

Currently Described as
Lot 900 on SP255615

Locality: Mirani

LGA: Mackay Regional Council

LEGEND

- Proposed Lot Boundary
- Proposed Easement Boundary
- Finished Surface Contour (0.1m Interval)
- Extent of Fill
- Denotes Finished Surface Level
- Denotes Depth of Fill

#	Description	Date
A	Original issue	13/01/2026



Airlie Beach | Mackay | Townsville | Rockhampton | SE QLD
E: admin@visionsurveysqld.com.au P: 13000VISION

Cadastral Surveyor:

Christopher Mark Hetherington

Scale: 1:200 Original Sheet: A3

Horizontal Datum:

MGA94 ZONE 55

Vertical Datum:

AHD VIDE OPM114053 (RL 52.103)


Date: 13/01/2026 Sheet: 1 of 1

Drawing No:

25829-DP240

Rev:

A

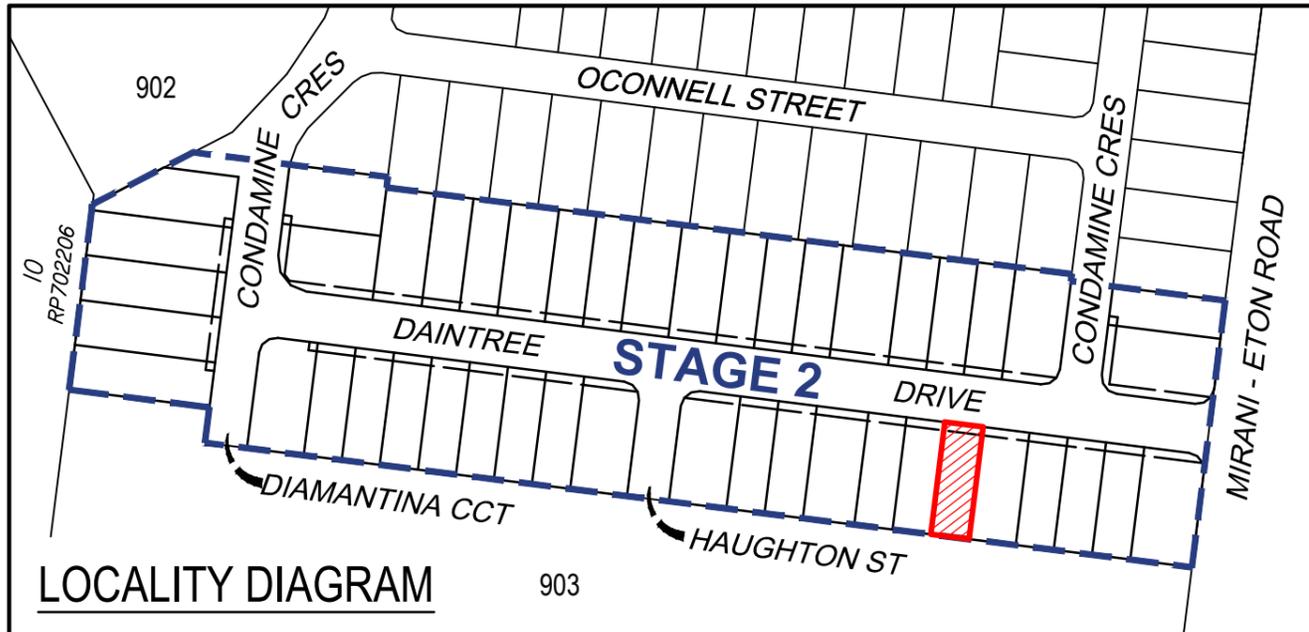

LOCALITY DIAGRAM



NOTES

1. Areas and dimensions are subject to final survey and Survey Plan registration.
2. Final presentation of areas will comply with requirements of the Registrar of Titles and may vary from the format shown on this Identification Plan.
3. Proposed contours and fill are derived from Engineering Design provided by SCG Urban on 1/12/2025.
4. This plan was prepared to satisfy Section 11 of the Land Sales Act 1984 and should not be used by any other person or corporation or for any other purpose.
5. Levels shown are referenced to the Australian Height Datum (AHD) from origin OPM114053 (RL 52.103).
6. Builders shall not build off the design levels shown; a site survey is required.
7. All earthworks to allotments shall be completed under Level 1 supervision by a NATA Certified Geotechnical Testing Authority in accordance with the provisions of Appendix B of AS3798 - Guidelines of Earthworks for Commercial and Residential Developments. Residential - 95% of standard maximum dry density.

These notes are an integral part of this plan.



Scale 1:200 - Lengths are in Metres.

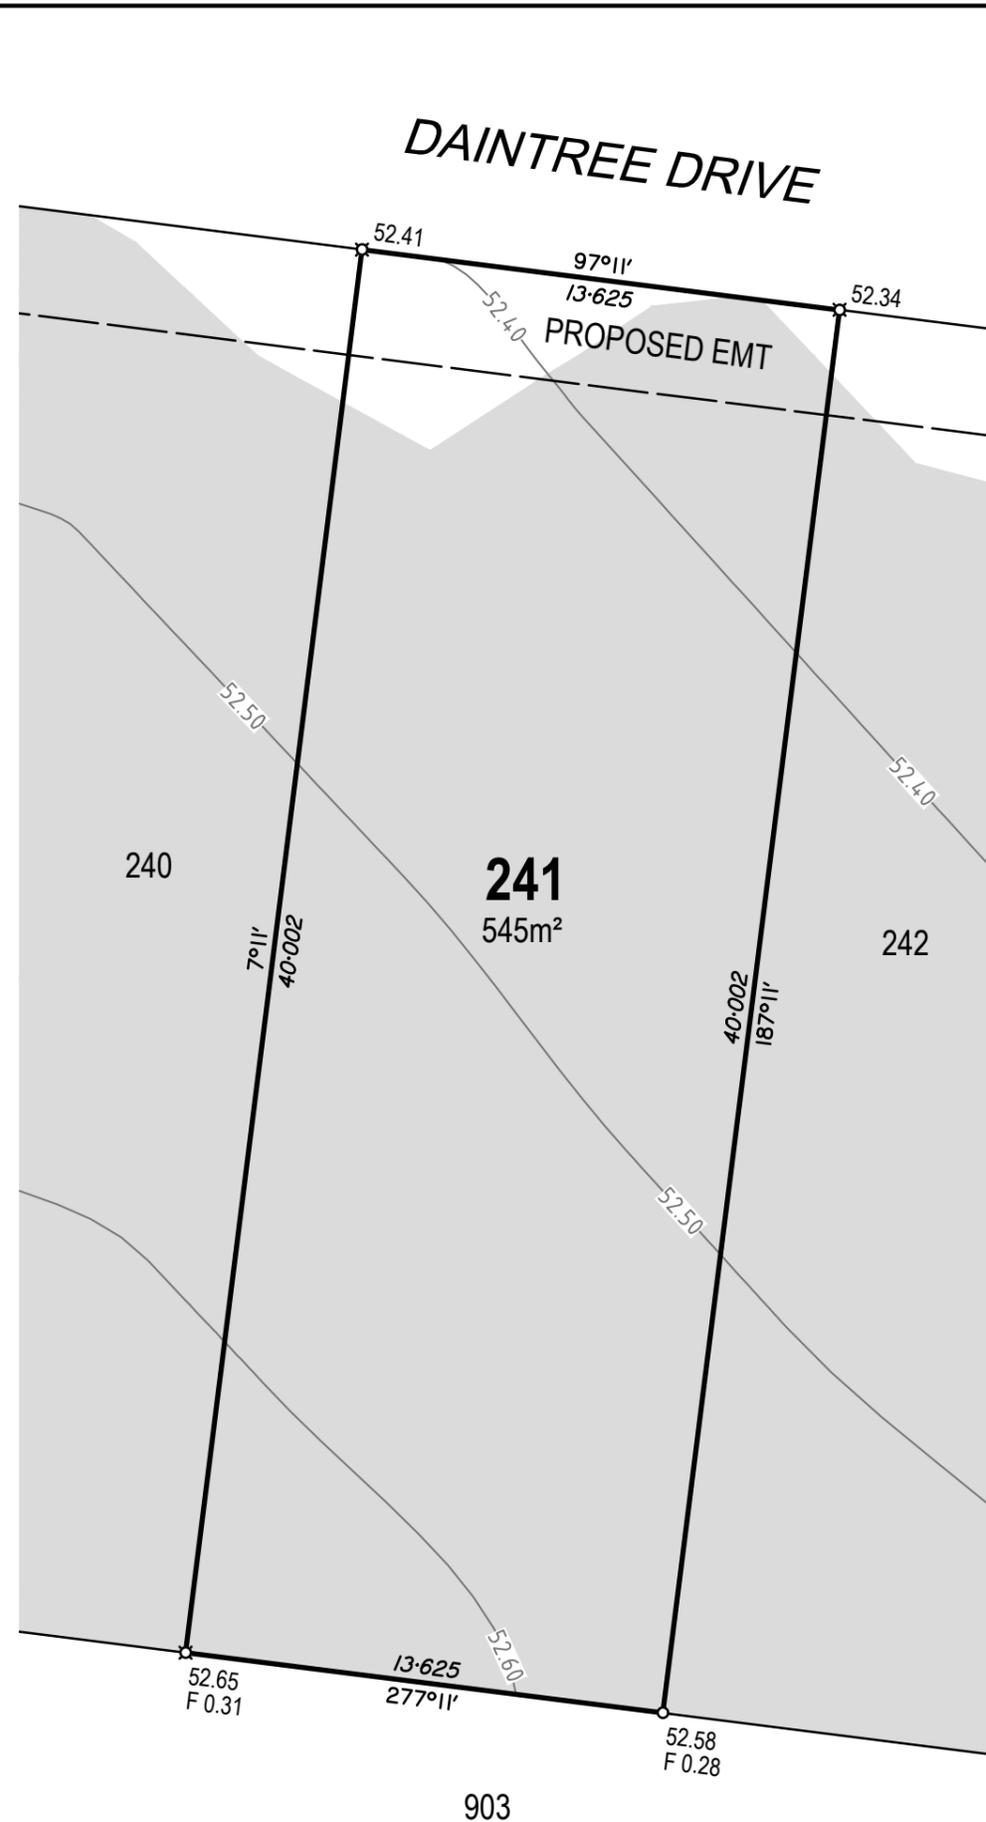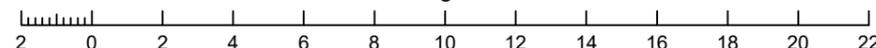

DISCLOSURE PLAN FOR PROPOSED LOT 241

RIVERBEND MIRANI
STAGE 2

Currently Described as
Lot 900 on SP255615

Locality: Mirani

LGA: Mackay Regional Council

LEGEND

- Proposed Lot Boundary
- Proposed Easement Boundary
- Finished Surface Contour (0.1m Interval)
- Extent of Fill
- 12.34 Denotes Finished Surface Level
- F 0.23 Denotes Depth of Fill

#	Description	Date
A	Original issue	13/01/2026



Airlie Beach | Mackay | Townsville | Rockhampton | SE QLD
E: admin@visionsurveysqld.com.au P: 13000VISION

Cadastral Surveyor:

Christopher Mark Hetherington

Scale: 1:200 Original Sheet: A3

Horizontal Datum:


MGA94 ZONE 55

Vertical Datum:

AHD VIDE OPM114053 (RL 52.103)

Date: 13/01/2026 Sheet: 1 of 1

Drawing No: **25829-DP241** Rev: **A**

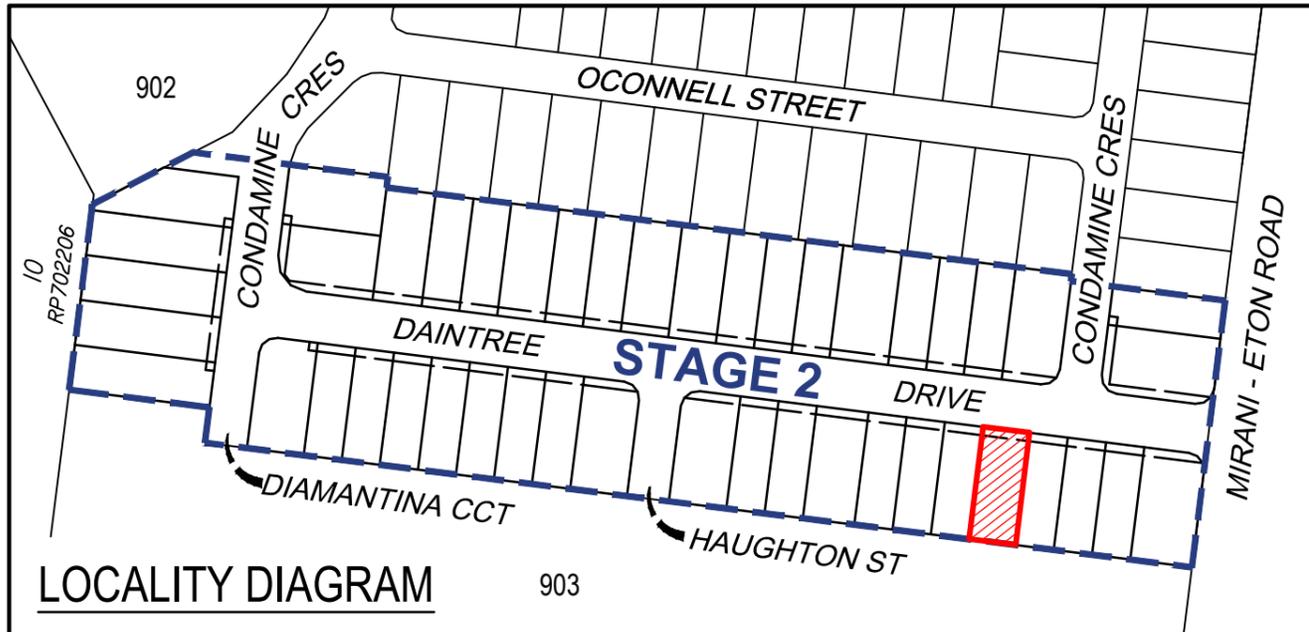

LOCALITY DIAGRAM



NOTES

1. Areas and dimensions are subject to final survey and Survey Plan registration.
2. Final presentation of areas will comply with requirements of the Registrar of Titles and may vary from the format shown on this Identification Plan.
3. Proposed contours and fill are derived from Engineering Design provided by SCG Urban on 1/12/2025.
4. This plan was prepared to satisfy Section 11 of the Land Sales Act 1984 and should not be used by any other person or corporation or for any other purpose.
5. Levels shown are referenced to the Australian Height Datum (AHD) from origin OPM114053 (RL 52.103).
6. Builders shall not build off the design levels shown; a site survey is required.
7. All earthworks to allotments shall be completed under Level 1 supervision by a NATA Certified Geotechnical Testing Authority in accordance with the provisions of Appendix B of AS3798 - Guidelines of Earthworks for Commercial and Residential Developments. Residential - 95% of standard maximum dry density.

These notes are an integral part of this plan.



Scale 1:200 - Lengths are in Metres.

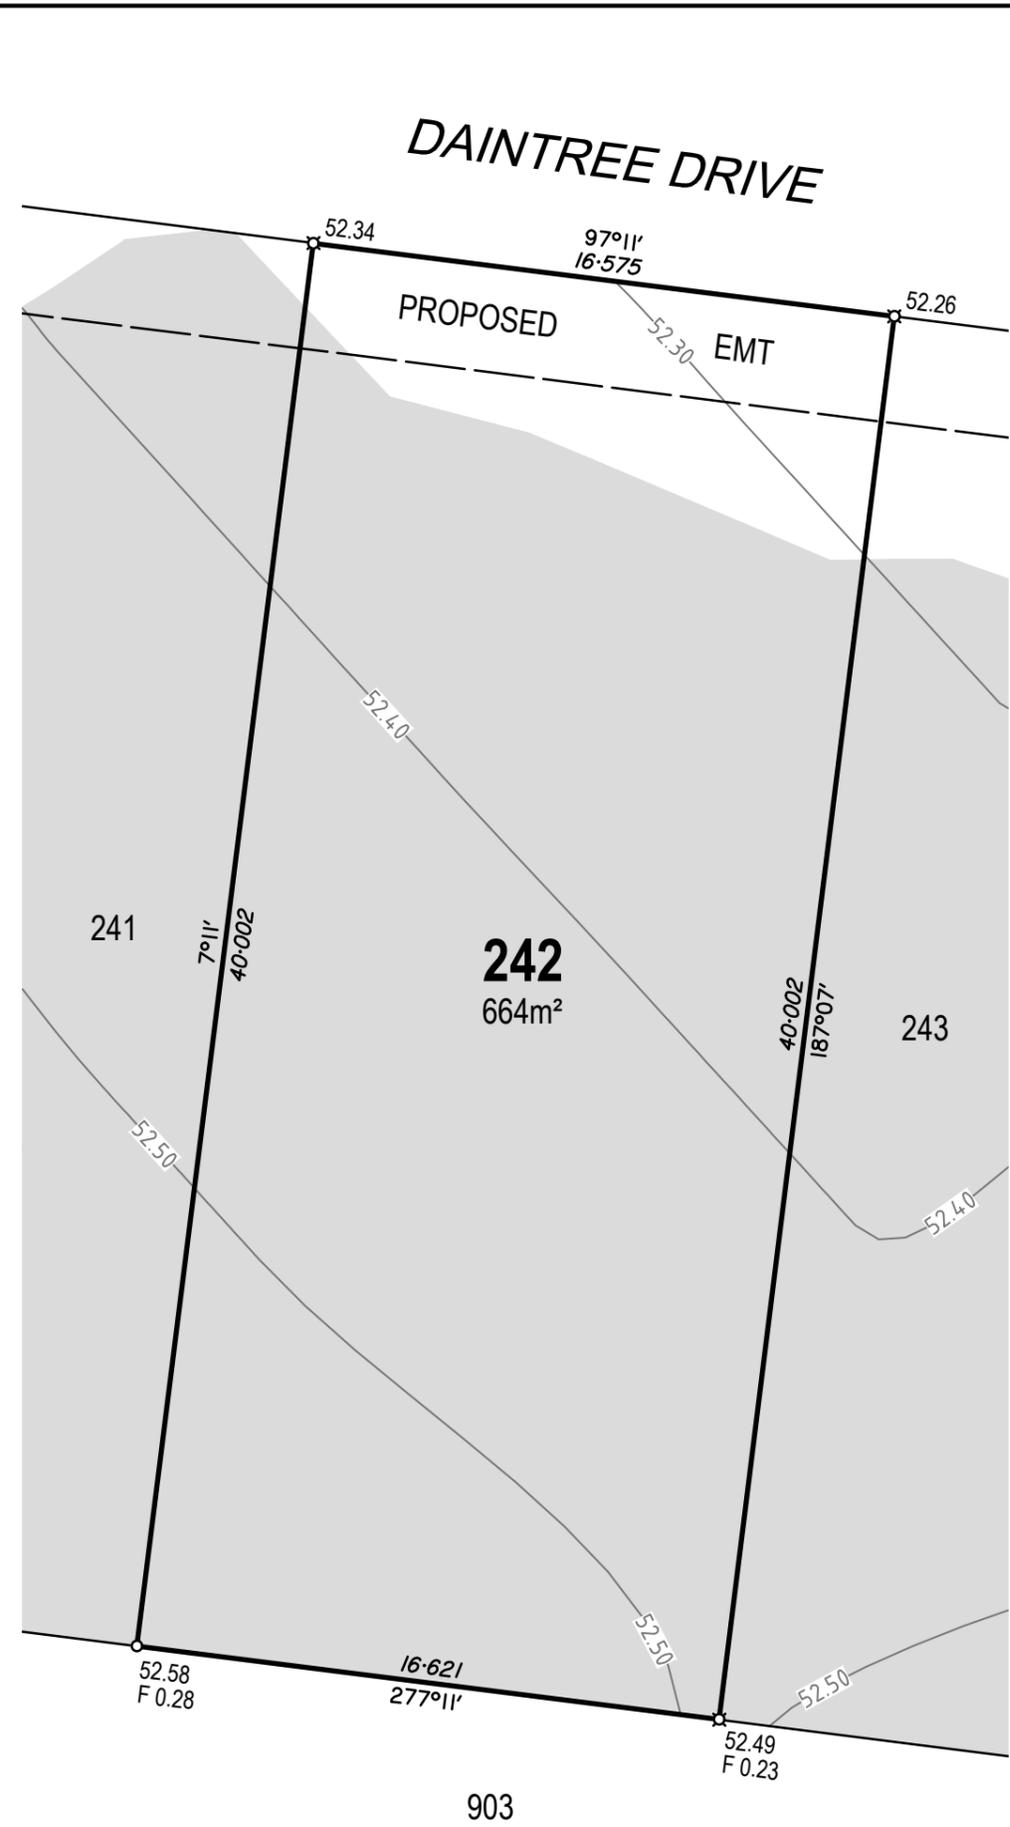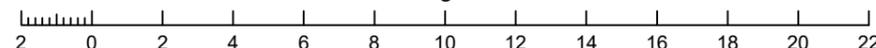

DISCLOSURE PLAN FOR PROPOSED LOT 242

RIVERBEND MIRANI STAGE 2

Currently Described as Lot 900 on SP255615

Locality: Mirani

LGA: Mackay Regional Council

LEGEND

- Proposed Lot Boundary
- Proposed Easement Boundary
- Finished Surface Contour (0.1m Interval)
- Extent of Fill
- 12.34 Denotes Finished Surface Level
- F 0.23 Denotes Depth of Fill

#	Description	Date
A	Original issue	13/01/2026



Airlie Beach | Mackay | Townsville | Rockhampton | SE QLD
E: admin@visionsurveysqld.com.au P: 13000VISION

Cadastral Surveyor:

Christopher Mark Hetherington

Scale: 1:200 Original Sheet: A3

Horizontal Datum:

MGA94 ZONE 55

Vertical Datum:

AHD VIDE OPM114053 (RL 52.103)


Date: 13/01/2026 Sheet: 1 of 1

Drawing No:

25829-DP242

Rev:

A

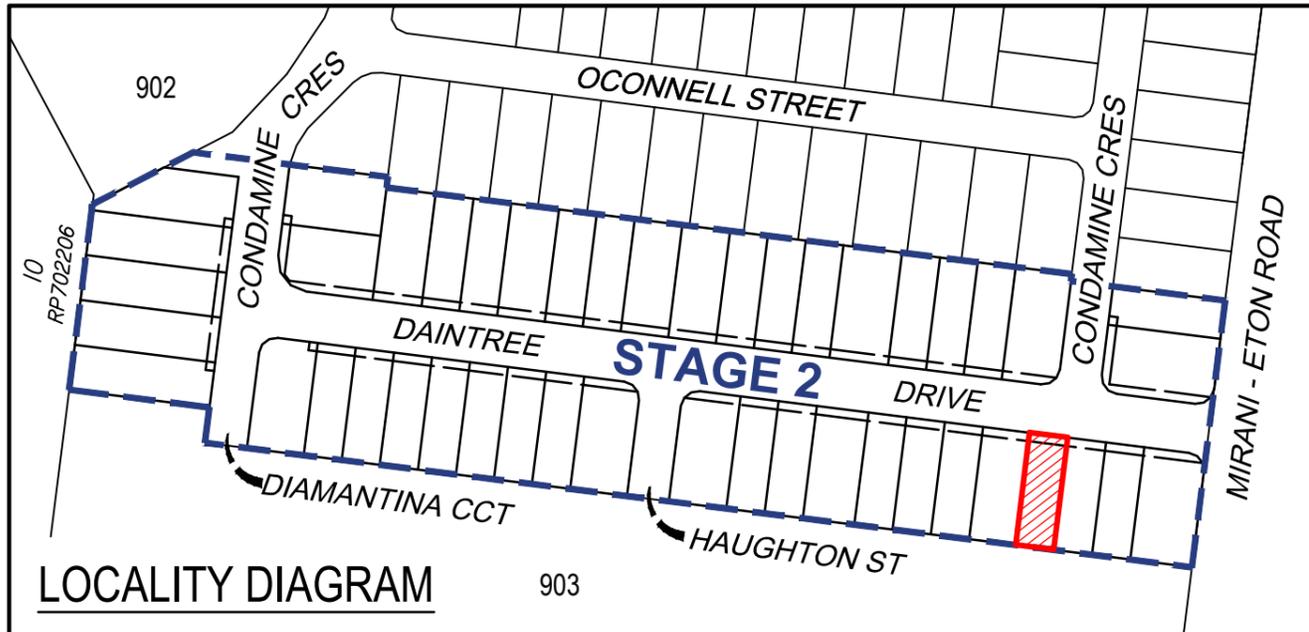

LOCALITY DIAGRAM



NOTES

1. Areas and dimensions are subject to final survey and Survey Plan registration.
2. Final presentation of areas will comply with requirements of the Registrar of Titles and may vary from the format shown on this Identification Plan.
3. Proposed contours and fill are derived from Engineering Design provided by SCG Urban on 1/12/2025.
4. This plan was prepared to satisfy Section 11 of the Land Sales Act 1984 and should not be used by any other person or corporation or for any other purpose.
5. Levels shown are referenced to the Australian Height Datum (AHD) from origin OPM114053 (RL 52.103).
6. Builders shall not build off the design levels shown; a site survey is required.
7. All earthworks to allotments shall be completed under Level 1 supervision by a NATA Certified Geotechnical Testing Authority in accordance with the provisions of Appendix B of AS3798 - Guidelines of Earthworks for Commercial and Residential Developments. Residential - 95% of standard maximum dry density.

These notes are an integral part of this plan.



Scale 1:200 - Lengths are in Metres.

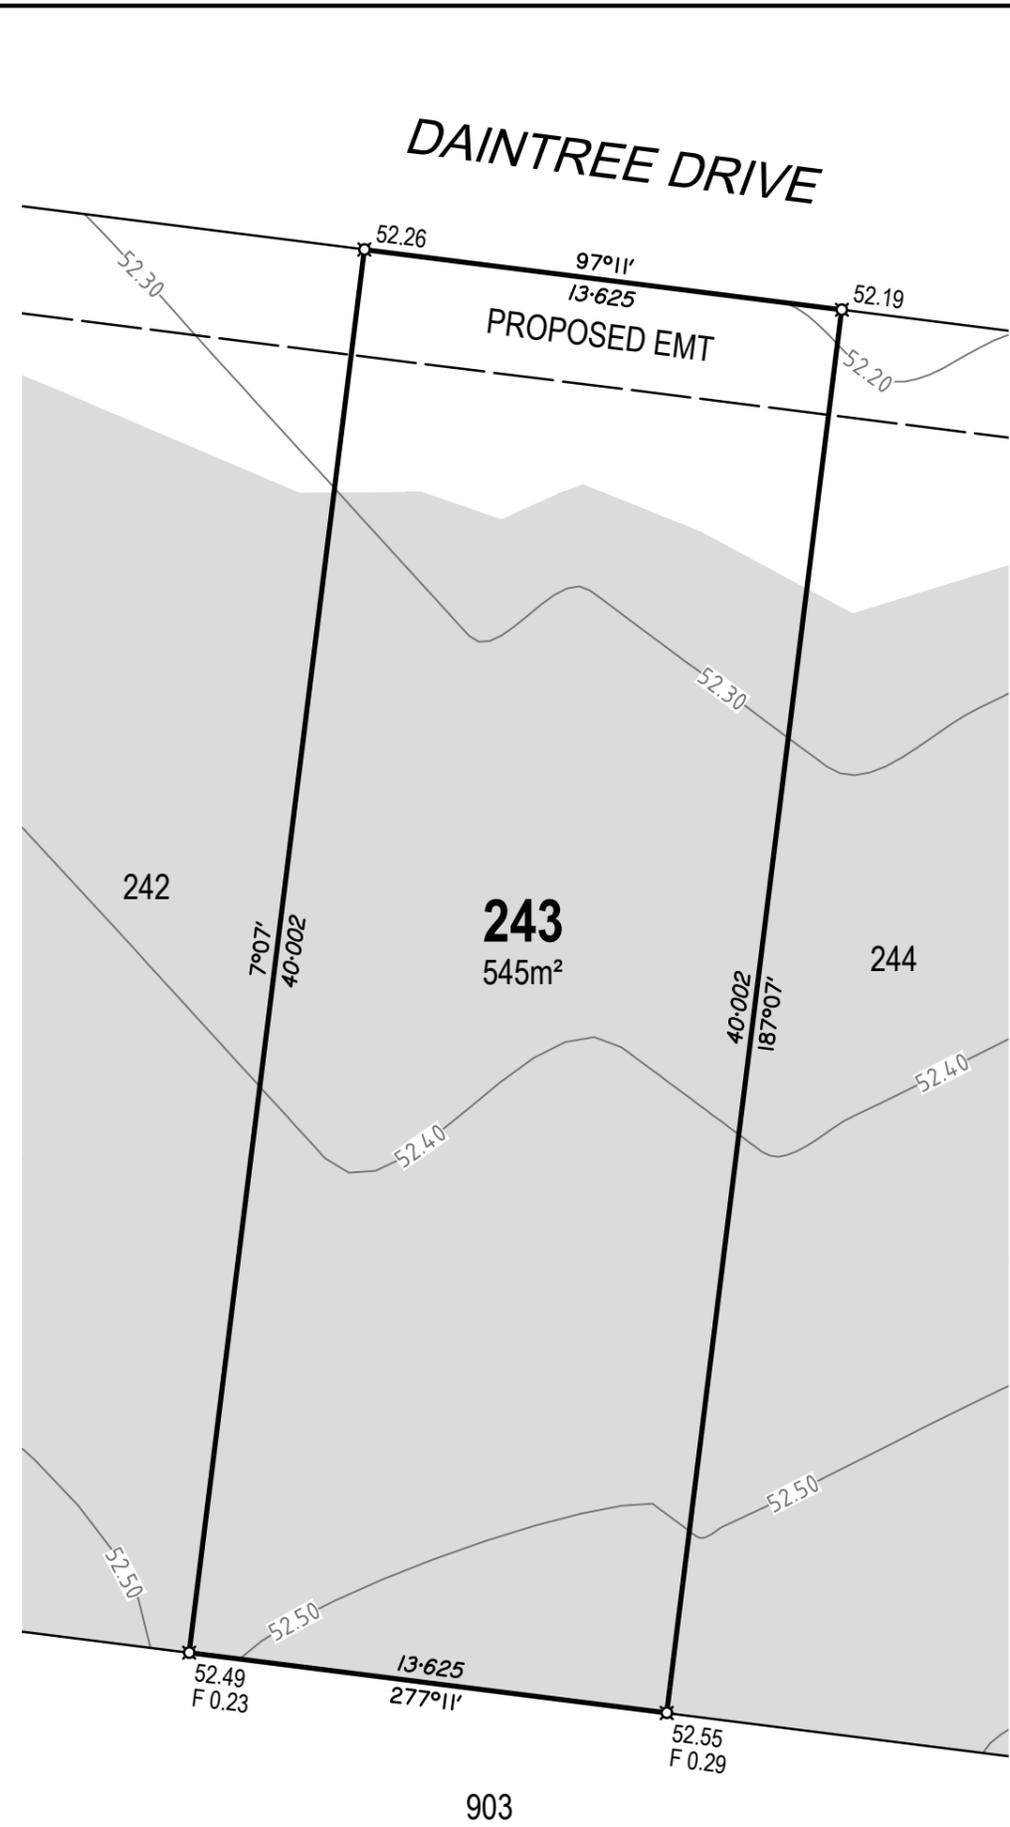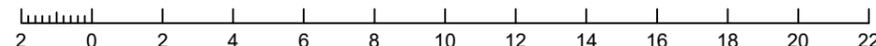

DISCLOSURE PLAN FOR PROPOSED LOT 243

RIVERBEND MIRANI
STAGE 2

Currently Described as
Lot 900 on SP255615

Locality: Mirani

LGA: Mackay Regional Council

LEGEND

- Proposed Lot Boundary
- Proposed Easement Boundary
- Finished Surface Contour (0.1m Interval)
- Extent of Fill
- Denotes Finished Surface Level
- Denotes Depth of Fill

#	Description	Date
A	Original issue	13/01/2026



Airlie Beach | Mackay | Townsville | Rockhampton | SE QLD
E: admin@visionsurveysqld.com.au P: 13000VISION

Cadastral Surveyor:

Christopher Mark Hetherington

Scale: 1:200 Original Sheet: A3

Horizontal Datum:


MGA94 ZONE 55

Vertical Datum:

AHD VIDE OPM114053 (RL 52.103)

Date: 13/01/2026 Sheet: 1 of 1

Drawing No: **25829-DP243** Rev: **A**

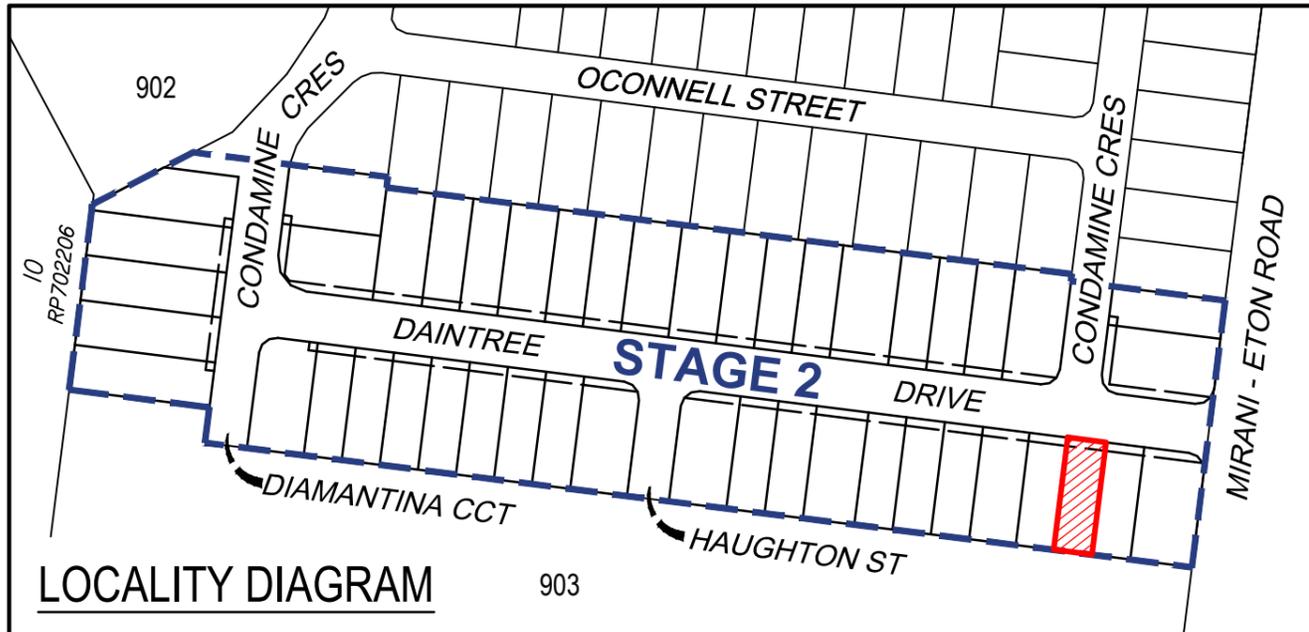

LOCALITY DIAGRAM



NOTES

1. Areas and dimensions are subject to final survey and Survey Plan registration.
2. Final presentation of areas will comply with requirements of the Registrar of Titles and may vary from the format shown on this Identification Plan.
3. Proposed contours and fill are derived from Engineering Design provided by SCG Urban on 1/12/2025.
4. This plan was prepared to satisfy Section 11 of the Land Sales Act 1984 and should not be used by any other person or corporation or for any other purpose.
5. Levels shown are referenced to the Australian Height Datum (AHD) from origin OPM114053 (RL 52.103).
6. Builders shall not build off the design levels shown; a site survey is required.
7. All earthworks to allotments shall be completed under Level 1 supervision by a NATA Certified Geotechnical Testing Authority in accordance with the provisions of Appendix B of AS3798 - Guidelines of Earthworks for Commercial and Residential Developments. Residential - 95% of standard maximum dry density.

These notes are an integral part of this plan.



Scale 1:200 - Lengths are in Metres.

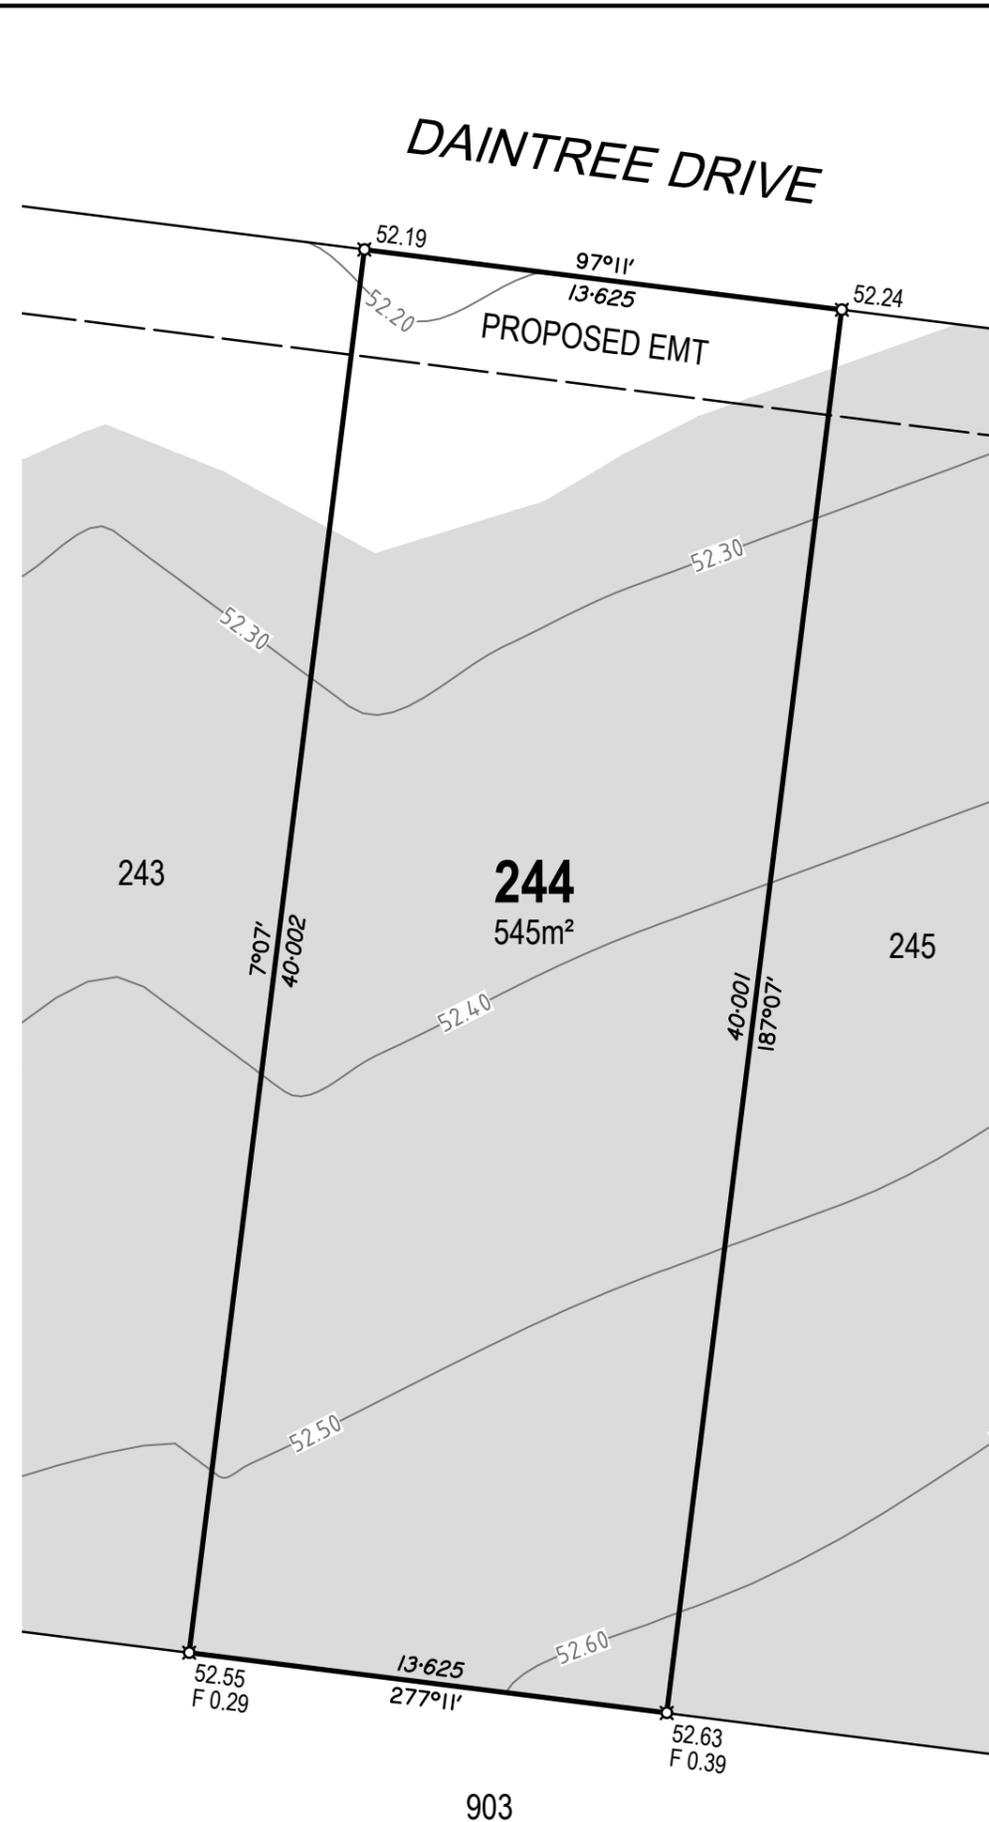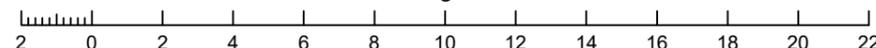

DISCLOSURE PLAN FOR PROPOSED LOT 244

RIVERBEND MIRANI
STAGE 2

Currently Described as
Lot 900 on SP255615

Locality: Mirani

LGA: Mackay Regional Council

LEGEND

- Proposed Lot Boundary
- Proposed Easement Boundary
- Finished Surface Contour (0.1m Interval)
- Extent of Fill
- Denotes Finished Surface Level
- Denotes Depth of Fill

#	Description	Date
A	Original issue	13/01/2026



Airlie Beach | Mackay | Townsville | Rockhampton | SE QLD
E: admin@visionsurveysqld.com.au P: 13000VISION

Cadastral Surveyor:

Christopher Mark Hetherington


Scale: 1:200 Original Sheet: A3

Horizontal Datum: MGA94 ZONE 55

Vertical Datum: AHD VIDE OPM114053 (RL 52.103)

Date: 13/01/2026 Sheet: 1 of 1

Drawing No: **25829-DP244** Rev: **A**

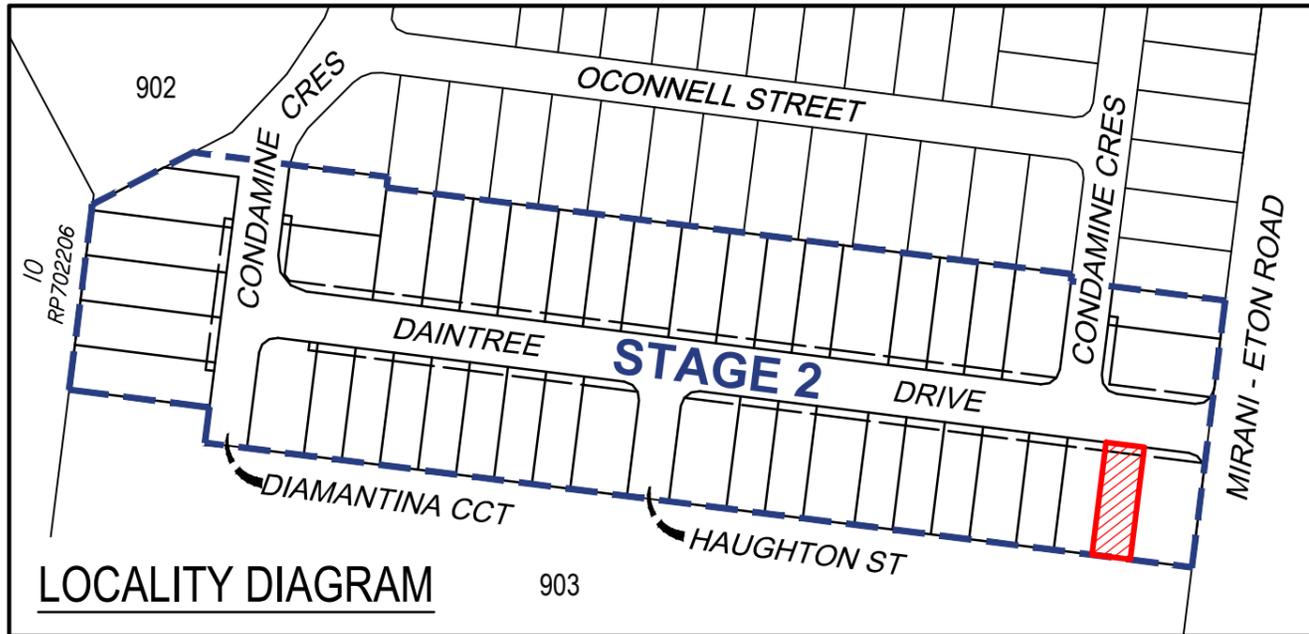

LOCALITY DIAGRAM


NOTES

1. Areas and dimensions are subject to final survey and Survey Plan registration.
2. Final presentation of areas will comply with requirements of the Registrar of Titles and may vary from the format shown on this Identification Plan.
3. Proposed contours and fill are derived from Engineering Design provided by SCG Urban on 1/12/2025.
4. This plan was prepared to satisfy Section 11 of the Land Sales Act 1984 and should not be used by any other person or corporation or for any other purpose.
5. Levels shown are referenced to the Australian Height Datum (AHD) from origin OPM114053 (RL 52.103).
6. Builders shall not build off the design levels shown; a site survey is required.
7. All earthworks to allotments shall be completed under Level 1 supervision by a NATA Certified Geotechnical Testing Authority in accordance with the provisions of Appendix B of AS3798 - Guidelines of Earthworks for Commercial and Residential Developments. Residential - 95% of standard maximum dry density.

These notes are an integral part of this plan.



Scale 1:200 - Lengths are in Metres.

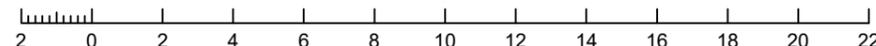

DISCLOSURE PLAN FOR PROPOSED LOT 245

RIVERBEND MIRANI
STAGE 2

Currently Described as
Lot 900 on SP255615

Locality: Mirani

LGA: Mackay Regional Council

LEGEND

- Proposed Lot Boundary
- Proposed Easement Boundary
- Finished Surface Contour (0.1m Interval)
- Extent of Fill
- Denotes Finished Surface Level
- Denotes Depth of Fill

#	Description	Date
A	Original issue	13/01/2026



Airlie Beach | Mackay | Townsville | Rockhampton | SE QLD
E: admin@visionsurveysqld.com.au P: 13000VISION

Cadastral Surveyor:

Christopher Mark Hetherington

Scale: 1:200 Original Sheet: A3

Horizontal Datum:


MGA94 ZONE 55

Vertical Datum:

AHD VIDE OPM114053 (RL 52.103)

Date: 13/01/2026 Sheet: 1 of 1

Drawing No: **25829-DP245** Rev: **A**

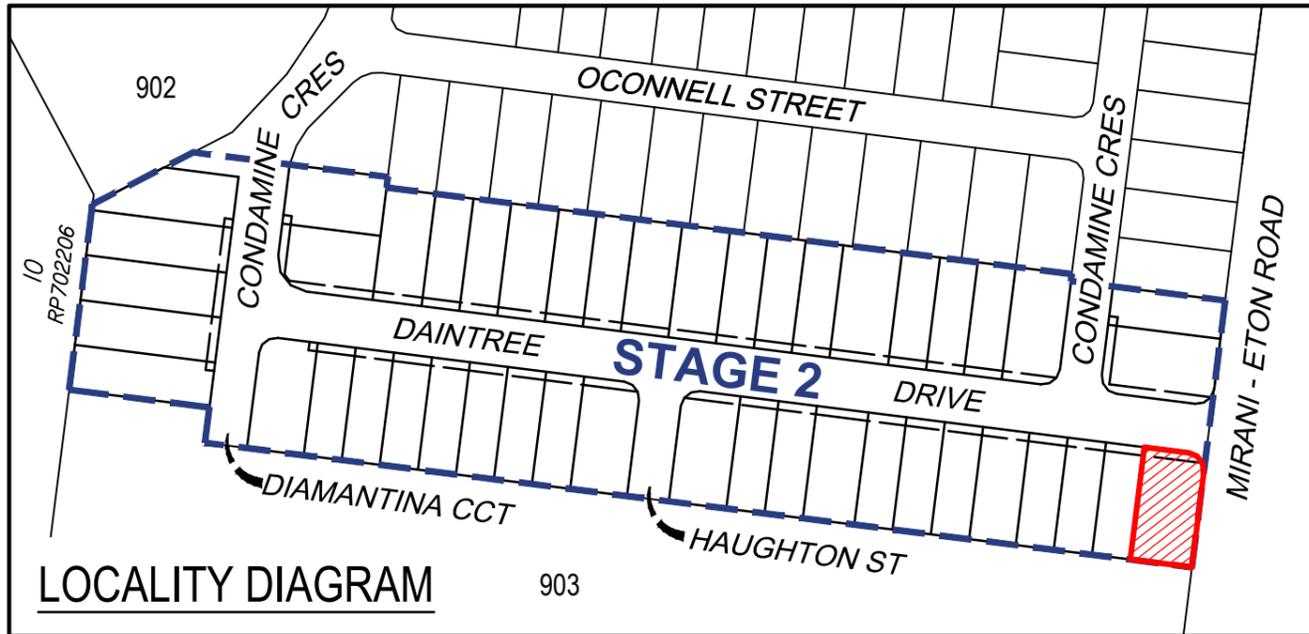

LOCALITY DIAGRAM



NOTES

1. Areas and dimensions are subject to final survey and Survey Plan registration.
2. Final presentation of areas will comply with requirements of the Registrar of Titles and may vary from the format shown on this Identification Plan.
3. Proposed contours and fill are derived from Engineering Design provided by SCG Urban on 1/12/2025.
4. This plan was prepared to satisfy Section 11 of the Land Sales Act 1984 and should not be used by any other person or corporation or for any other purpose.
5. Levels shown are referenced to the Australian Height Datum (AHD) from origin OPM114053 (RL 52.103).
6. Builders shall not build off the design levels shown; a site survey is required.
7. All earthworks to allotments shall be completed under Level 1 supervision by a NATA Certified Geotechnical Testing Authority in accordance with the provisions of Appendix B of AS3798 - Guidelines of Earthworks for Commercial and Residential Developments. Residential - 95% of standard maximum dry density.

These notes are an integral part of this plan.



Scale 1:200 - Lengths are in Metres.

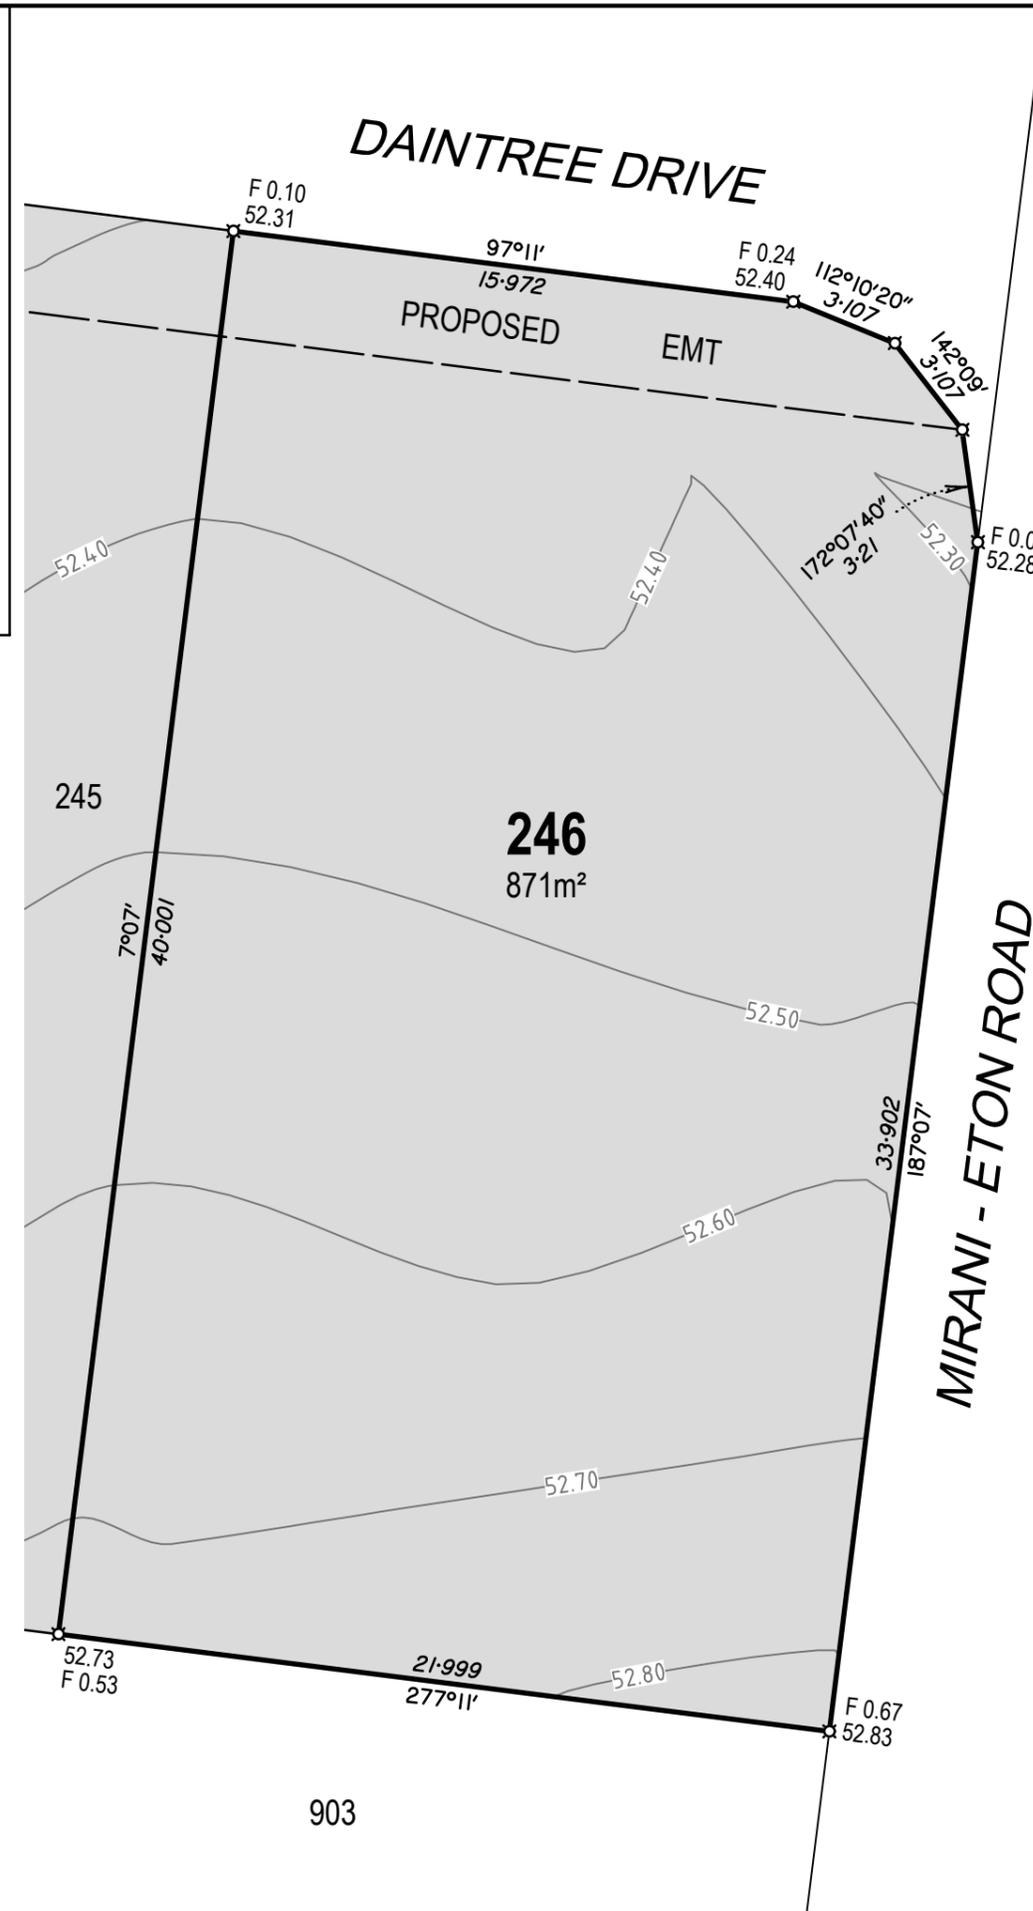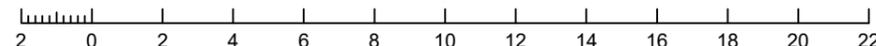

DISCLOSURE PLAN FOR PROPOSED LOT 246

RIVERBEND MIRANI
STAGE 2

Currently Described as
Lot 900 on SP255615

Locality: Mirani

LGA: Mackay Regional Council

LEGEND

- Proposed Lot Boundary
- Proposed Easement Boundary
- Finished Surface Contour (0.1m Interval)
- Extent of Fill
- Denotes Finished Surface Level
- Denotes Depth of Fill

#	Description	Date
A	Original issue	13/01/2026



Cadastral Surveyor:

Christopher Mark Hetherington

Scale: 1:200 Original Sheet: A3

Horizontal Datum:
MGA94 ZONE 55

Vertical Datum:
AHD VIDE OPM114053 (RL 52.103)

Date: 13/01/2026 Sheet: 1 of 1

Drawing No: **25829-DP246** Rev: **A**